

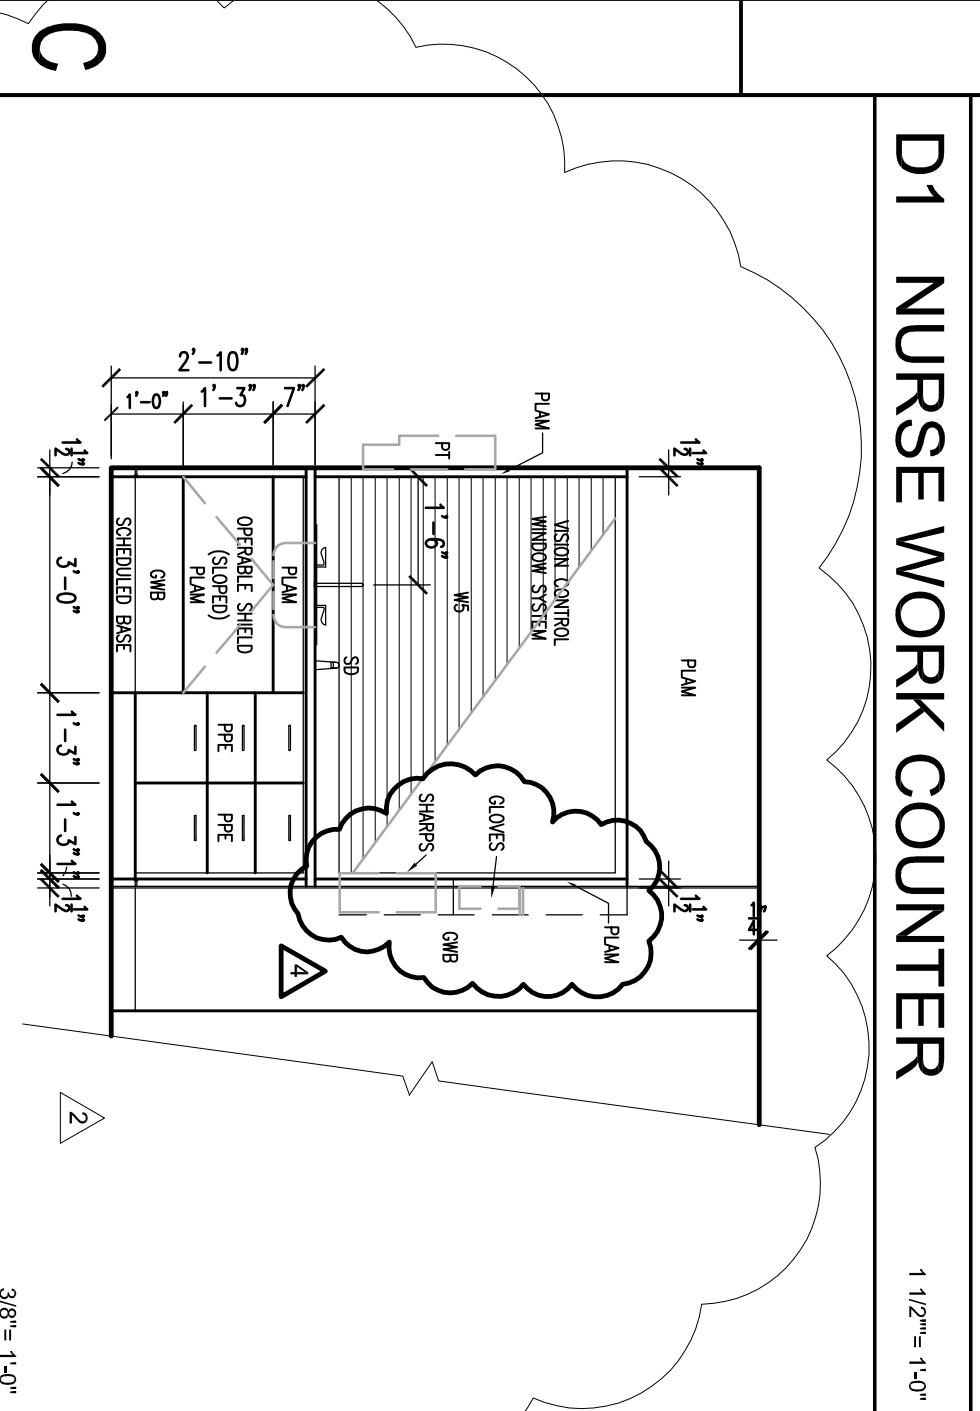
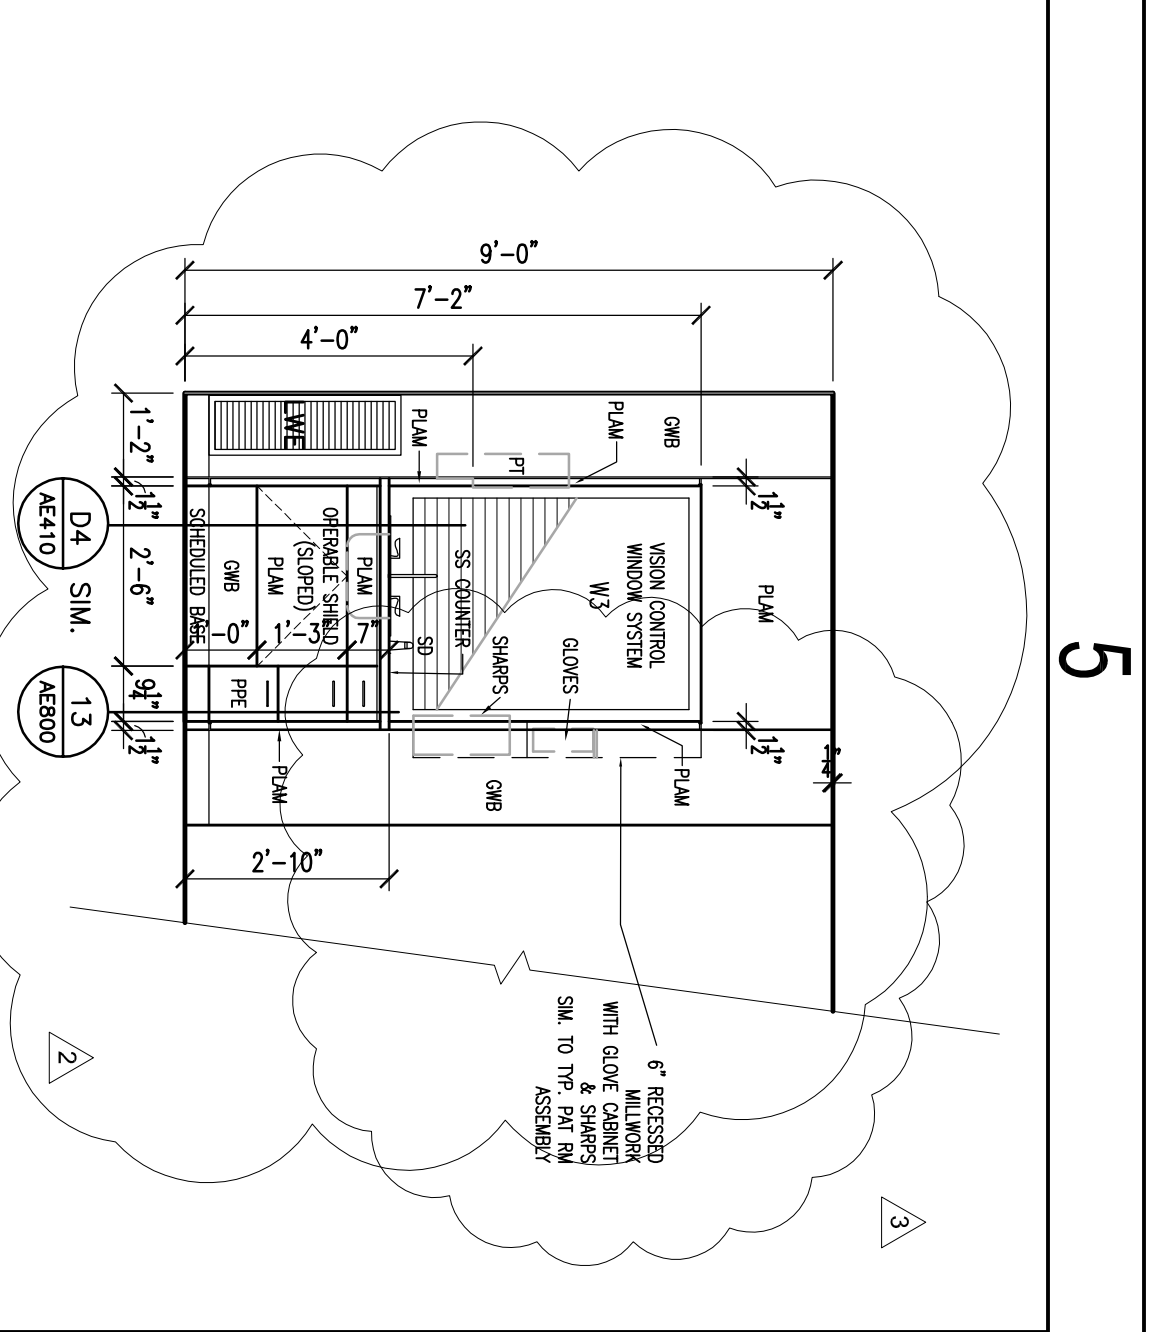
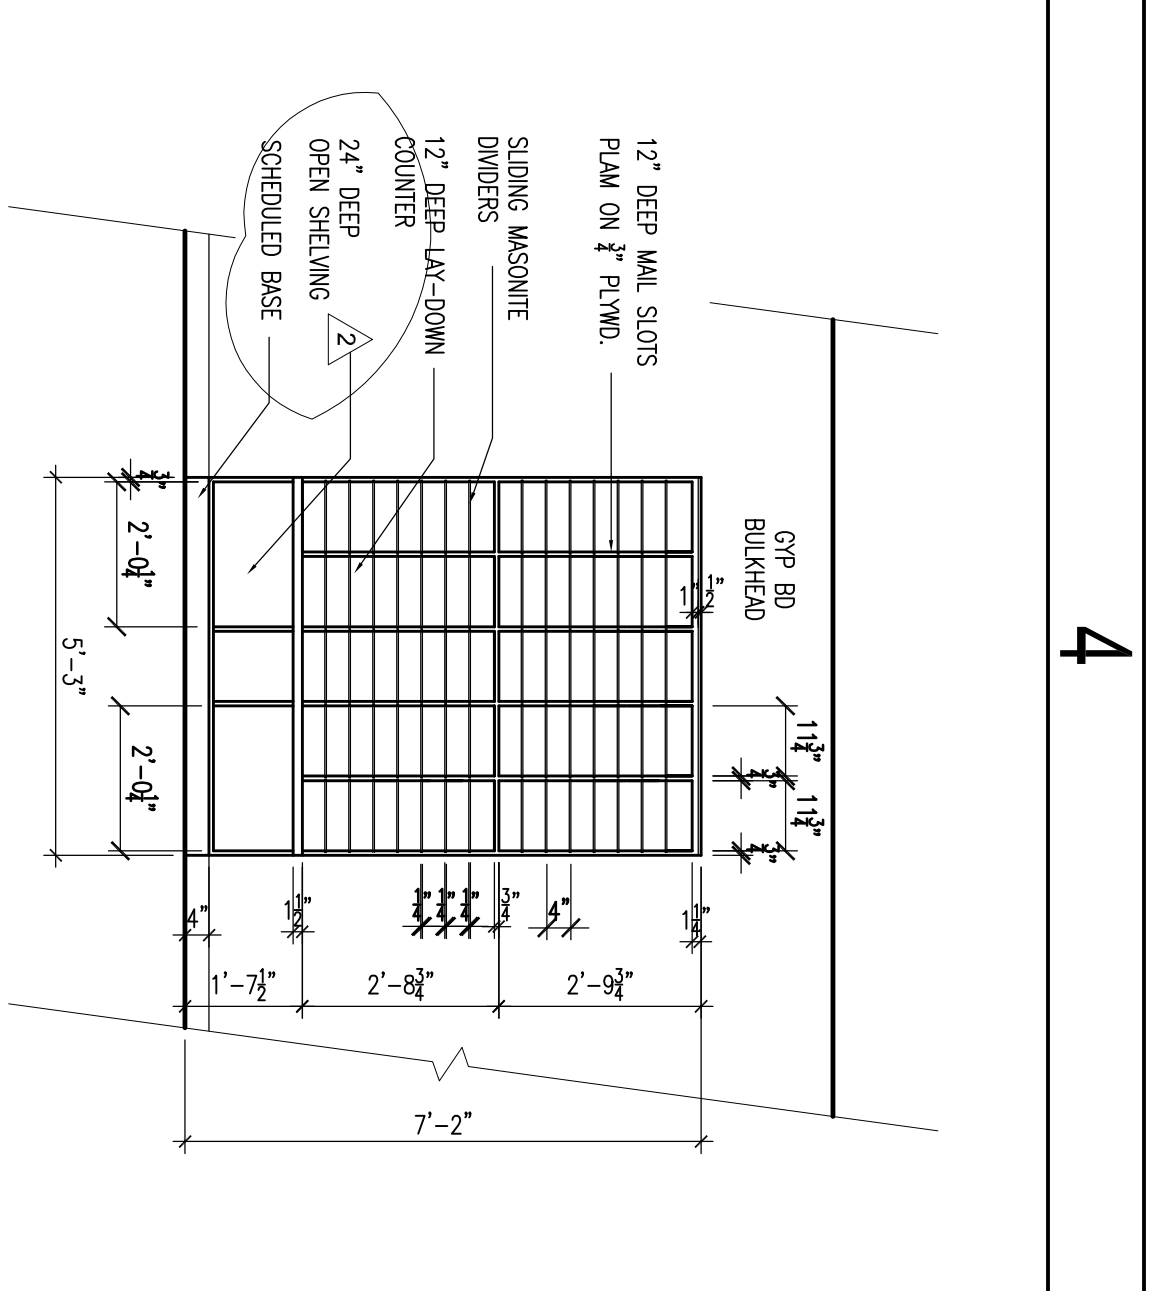
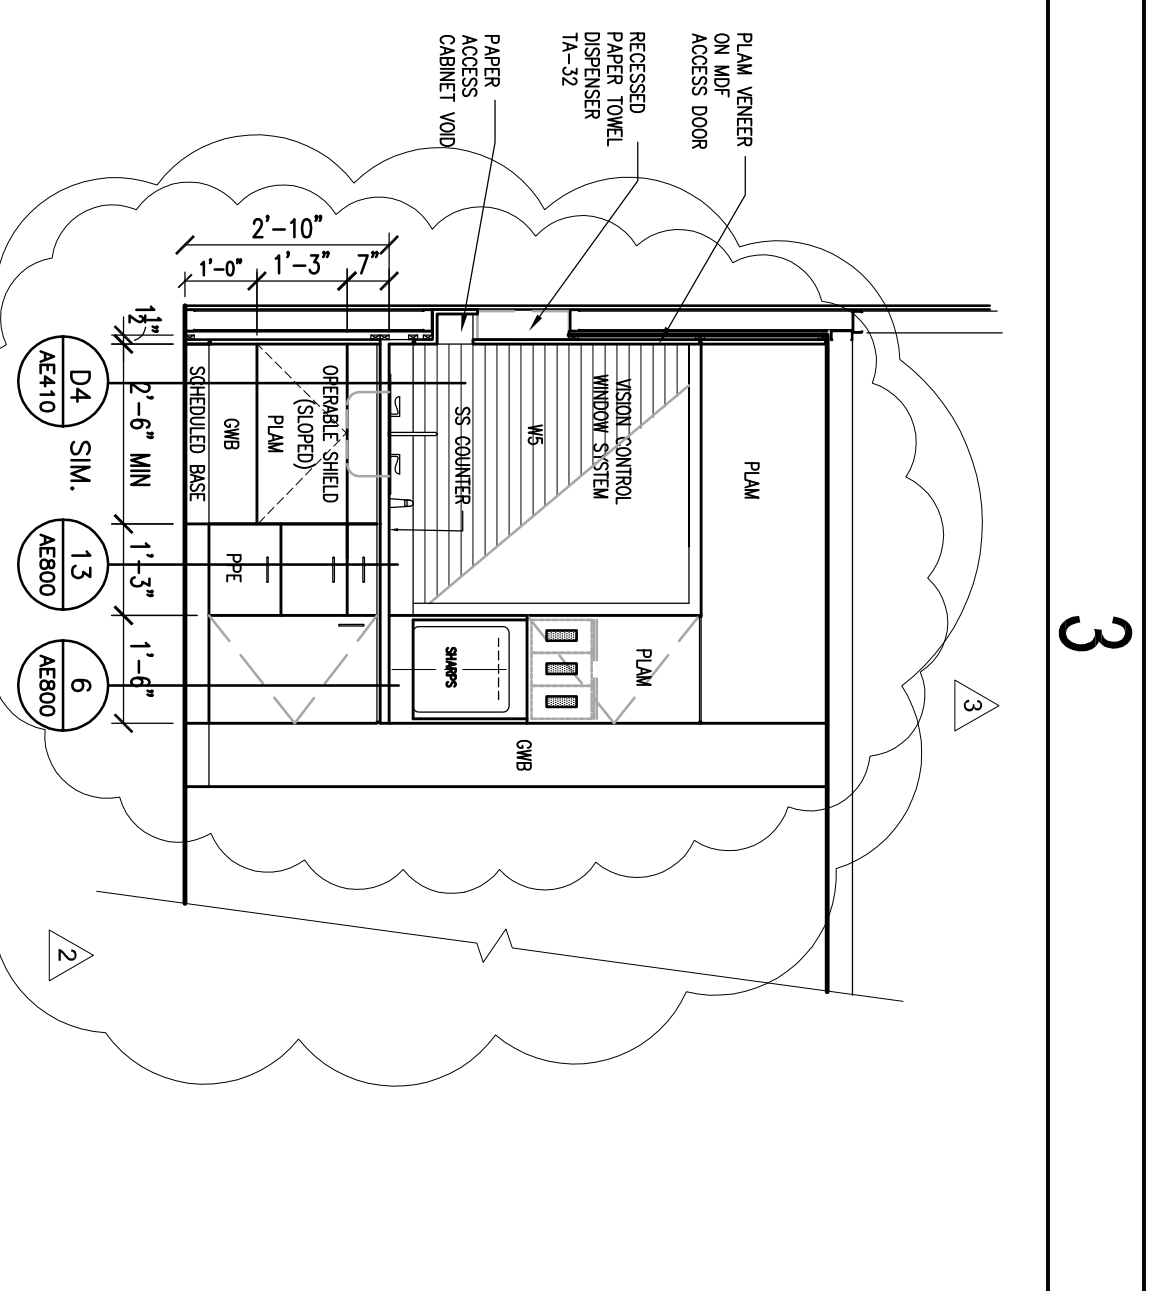
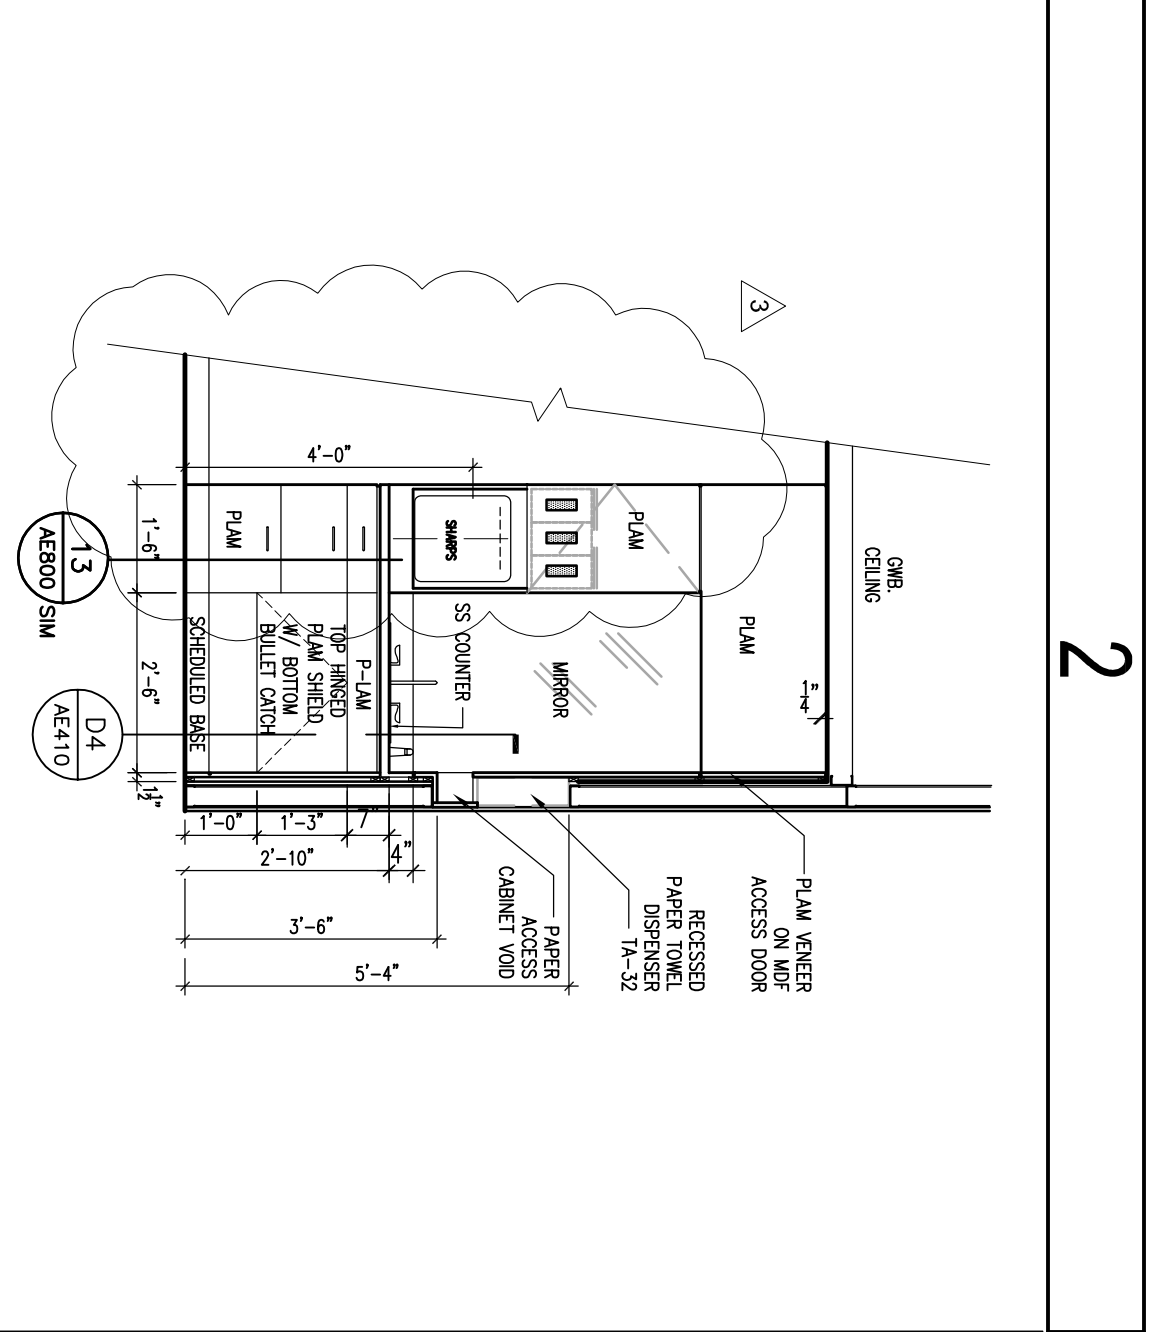
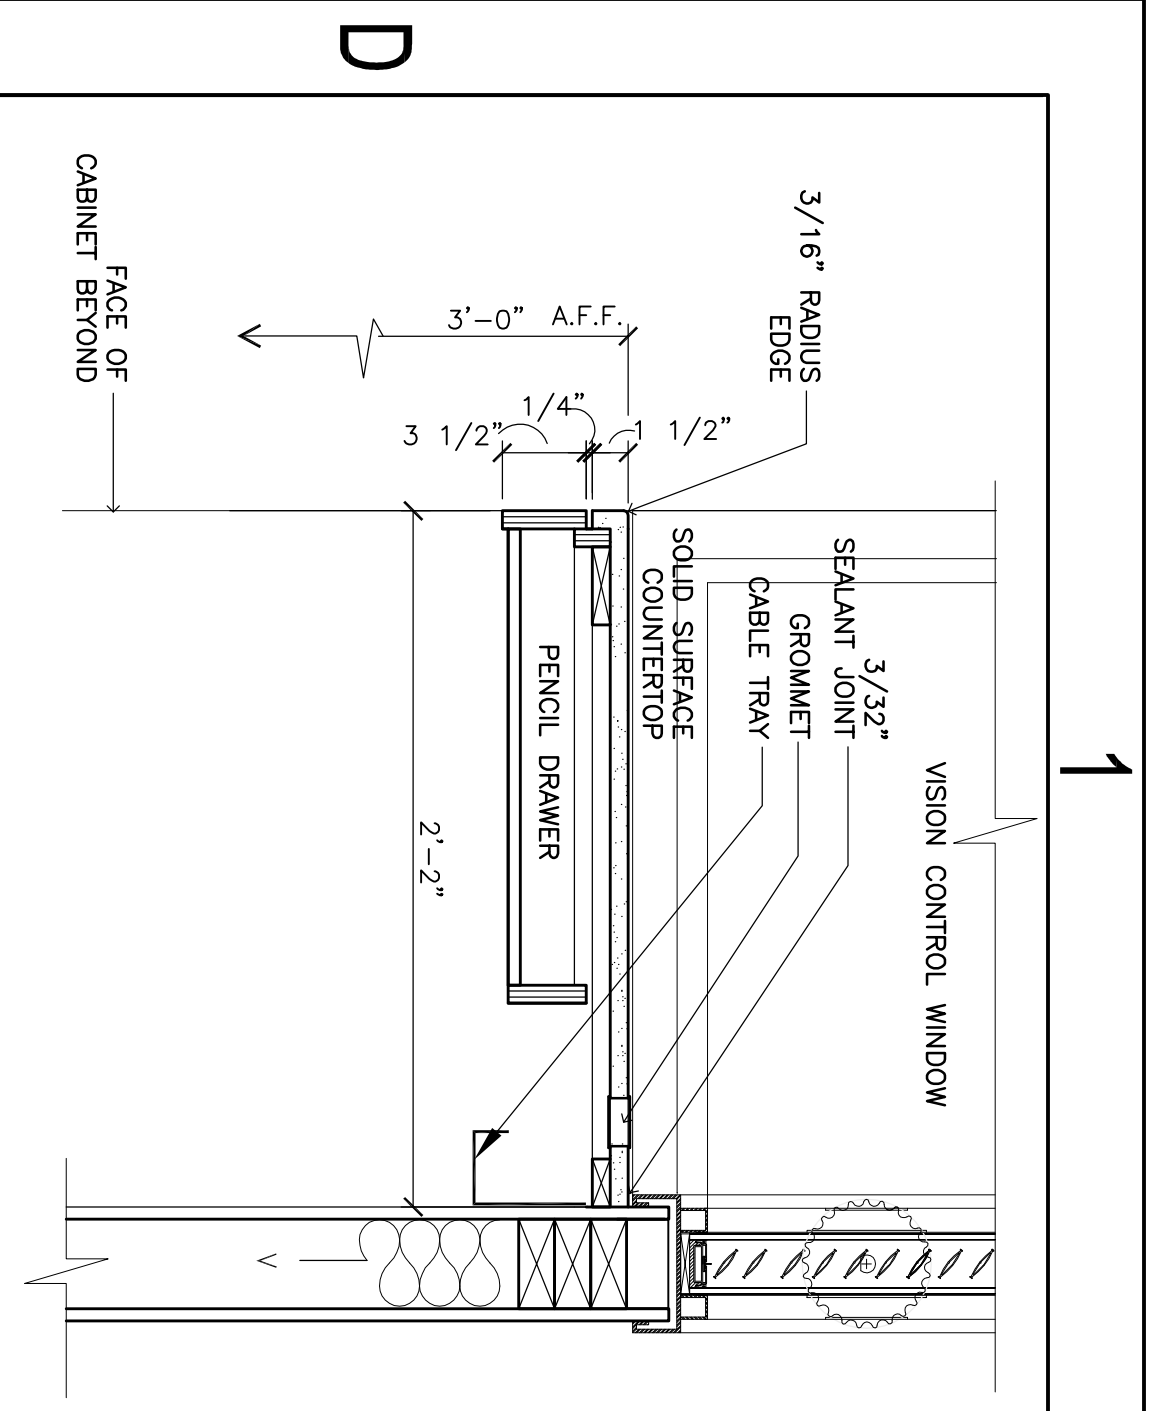
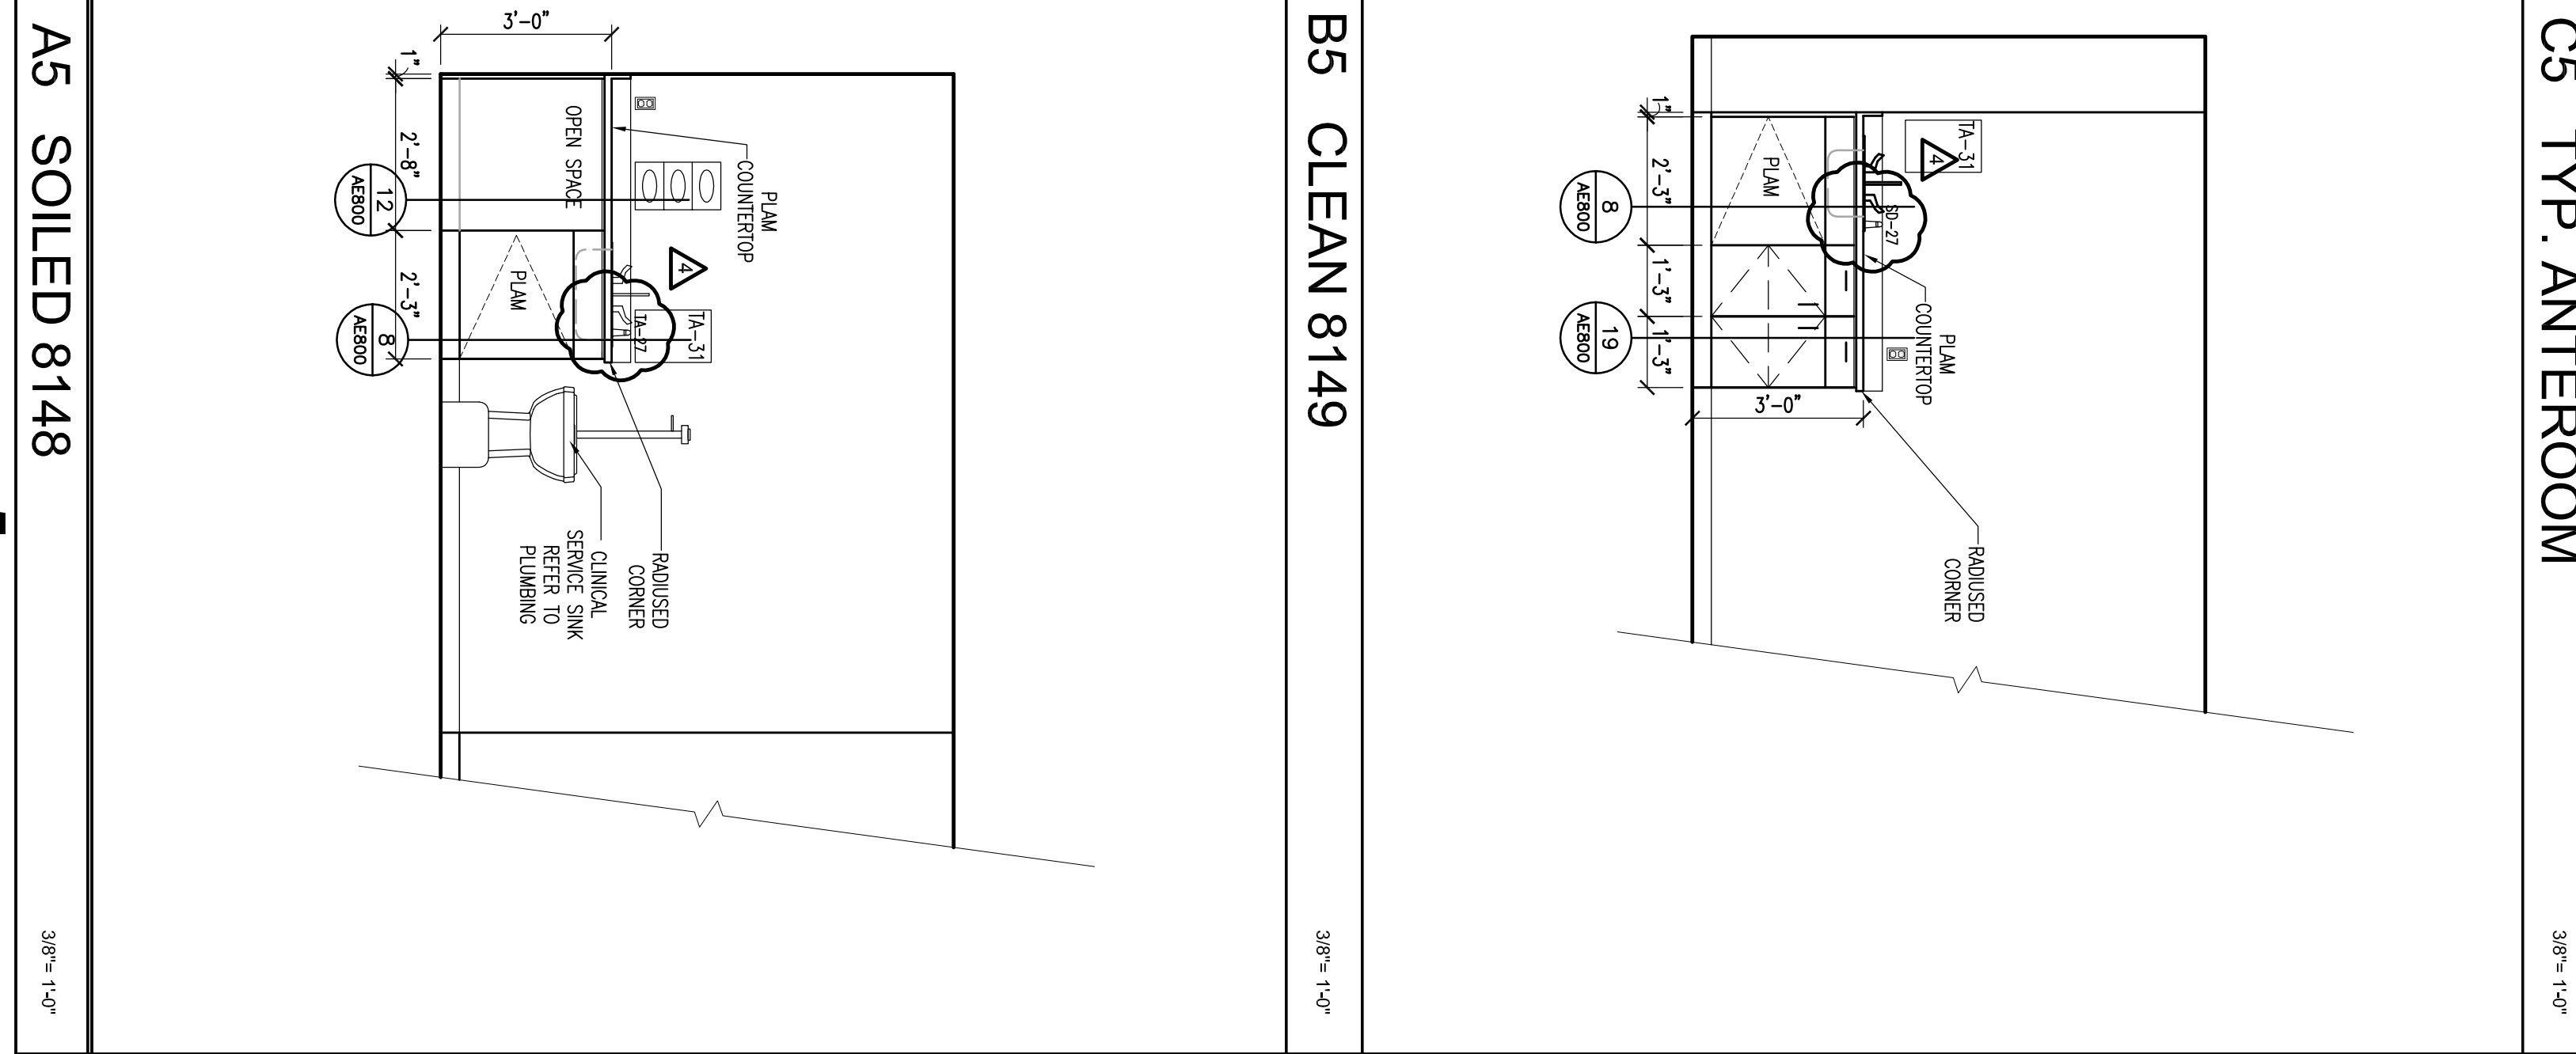
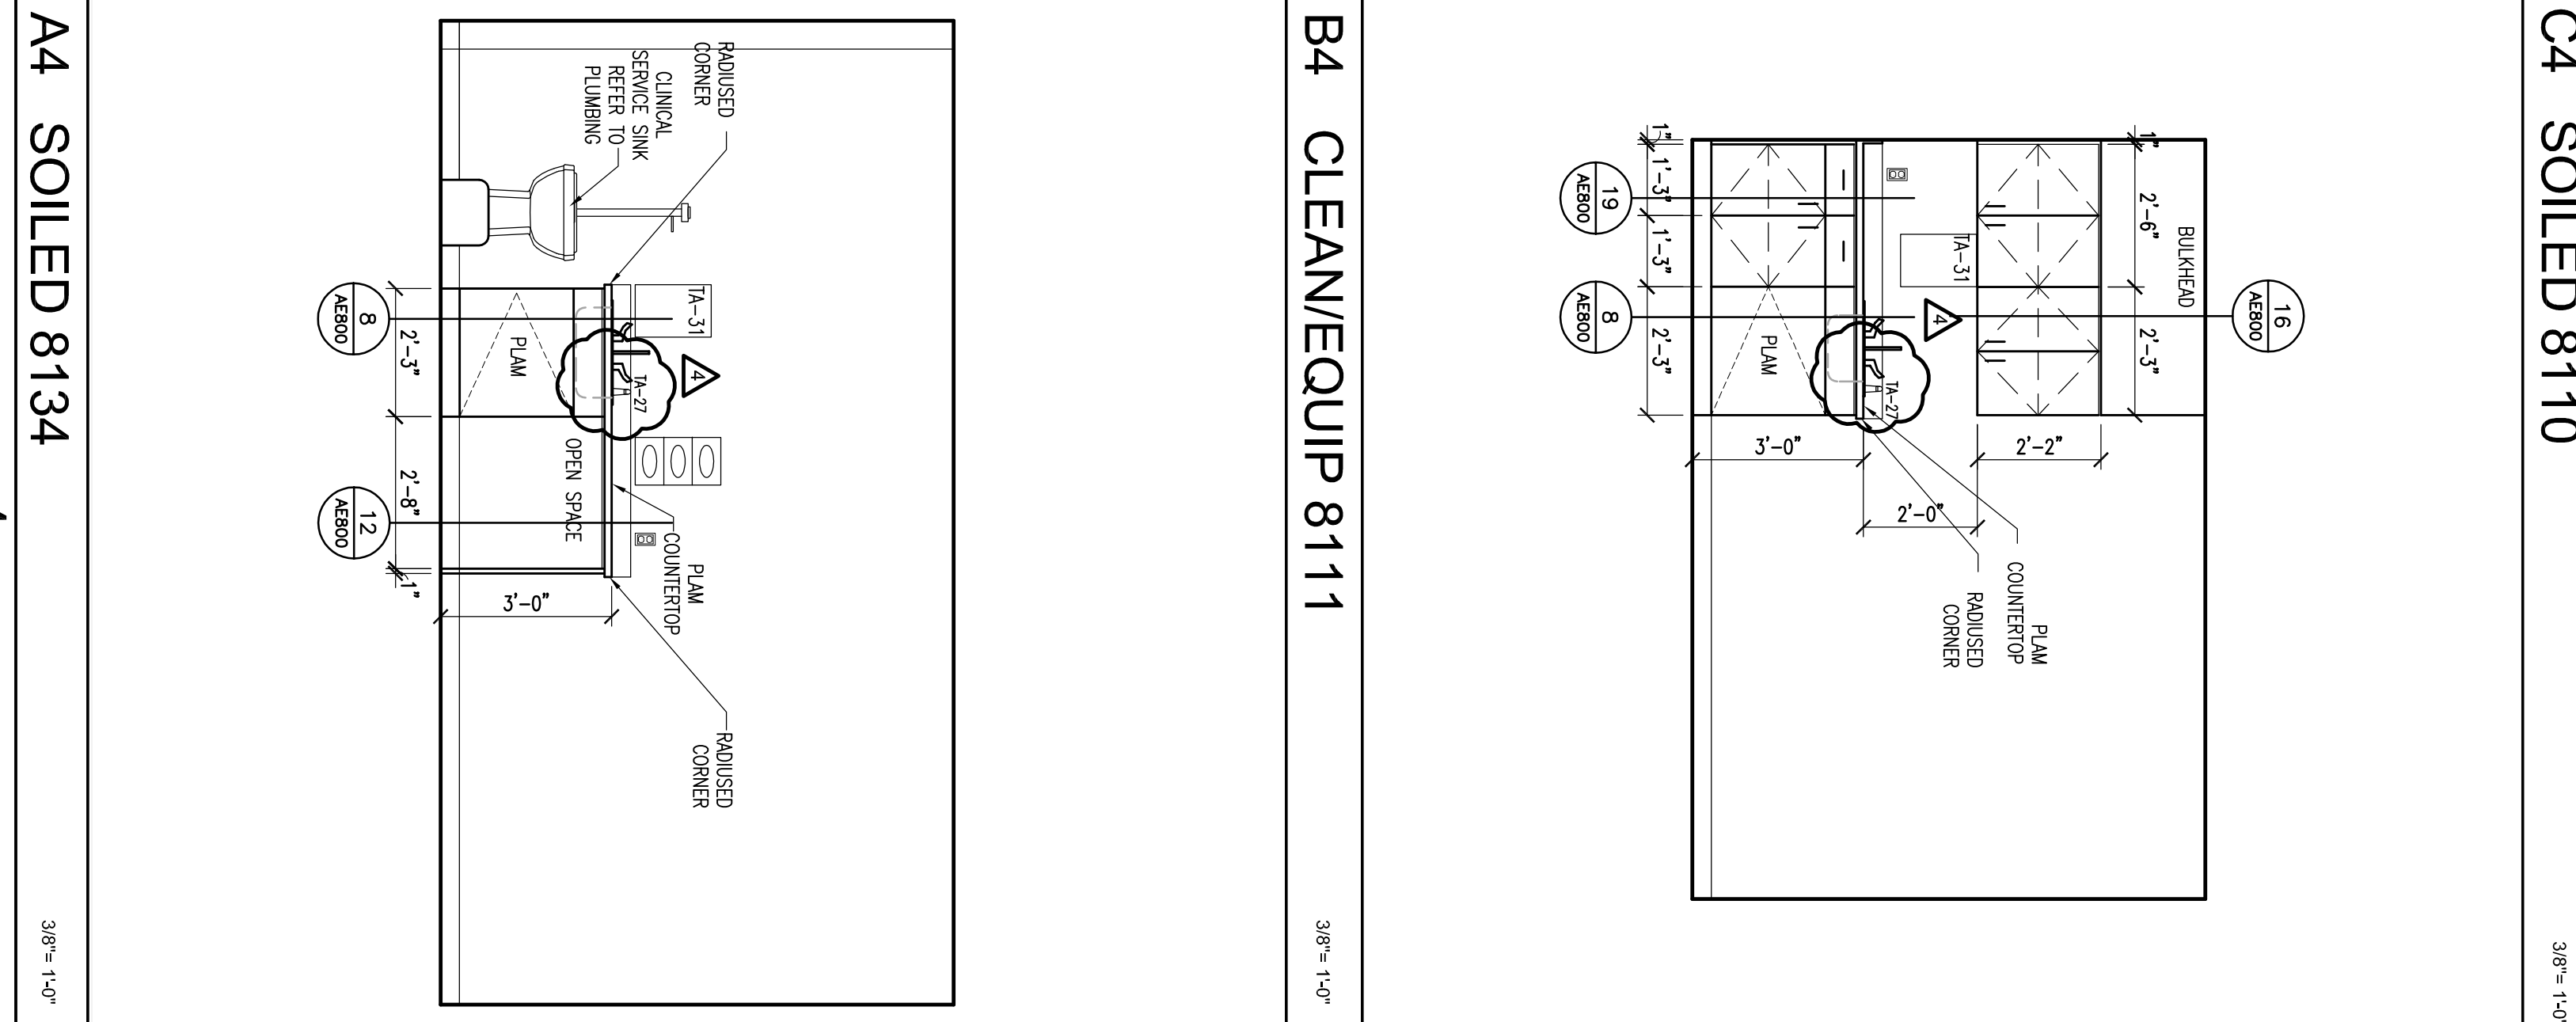
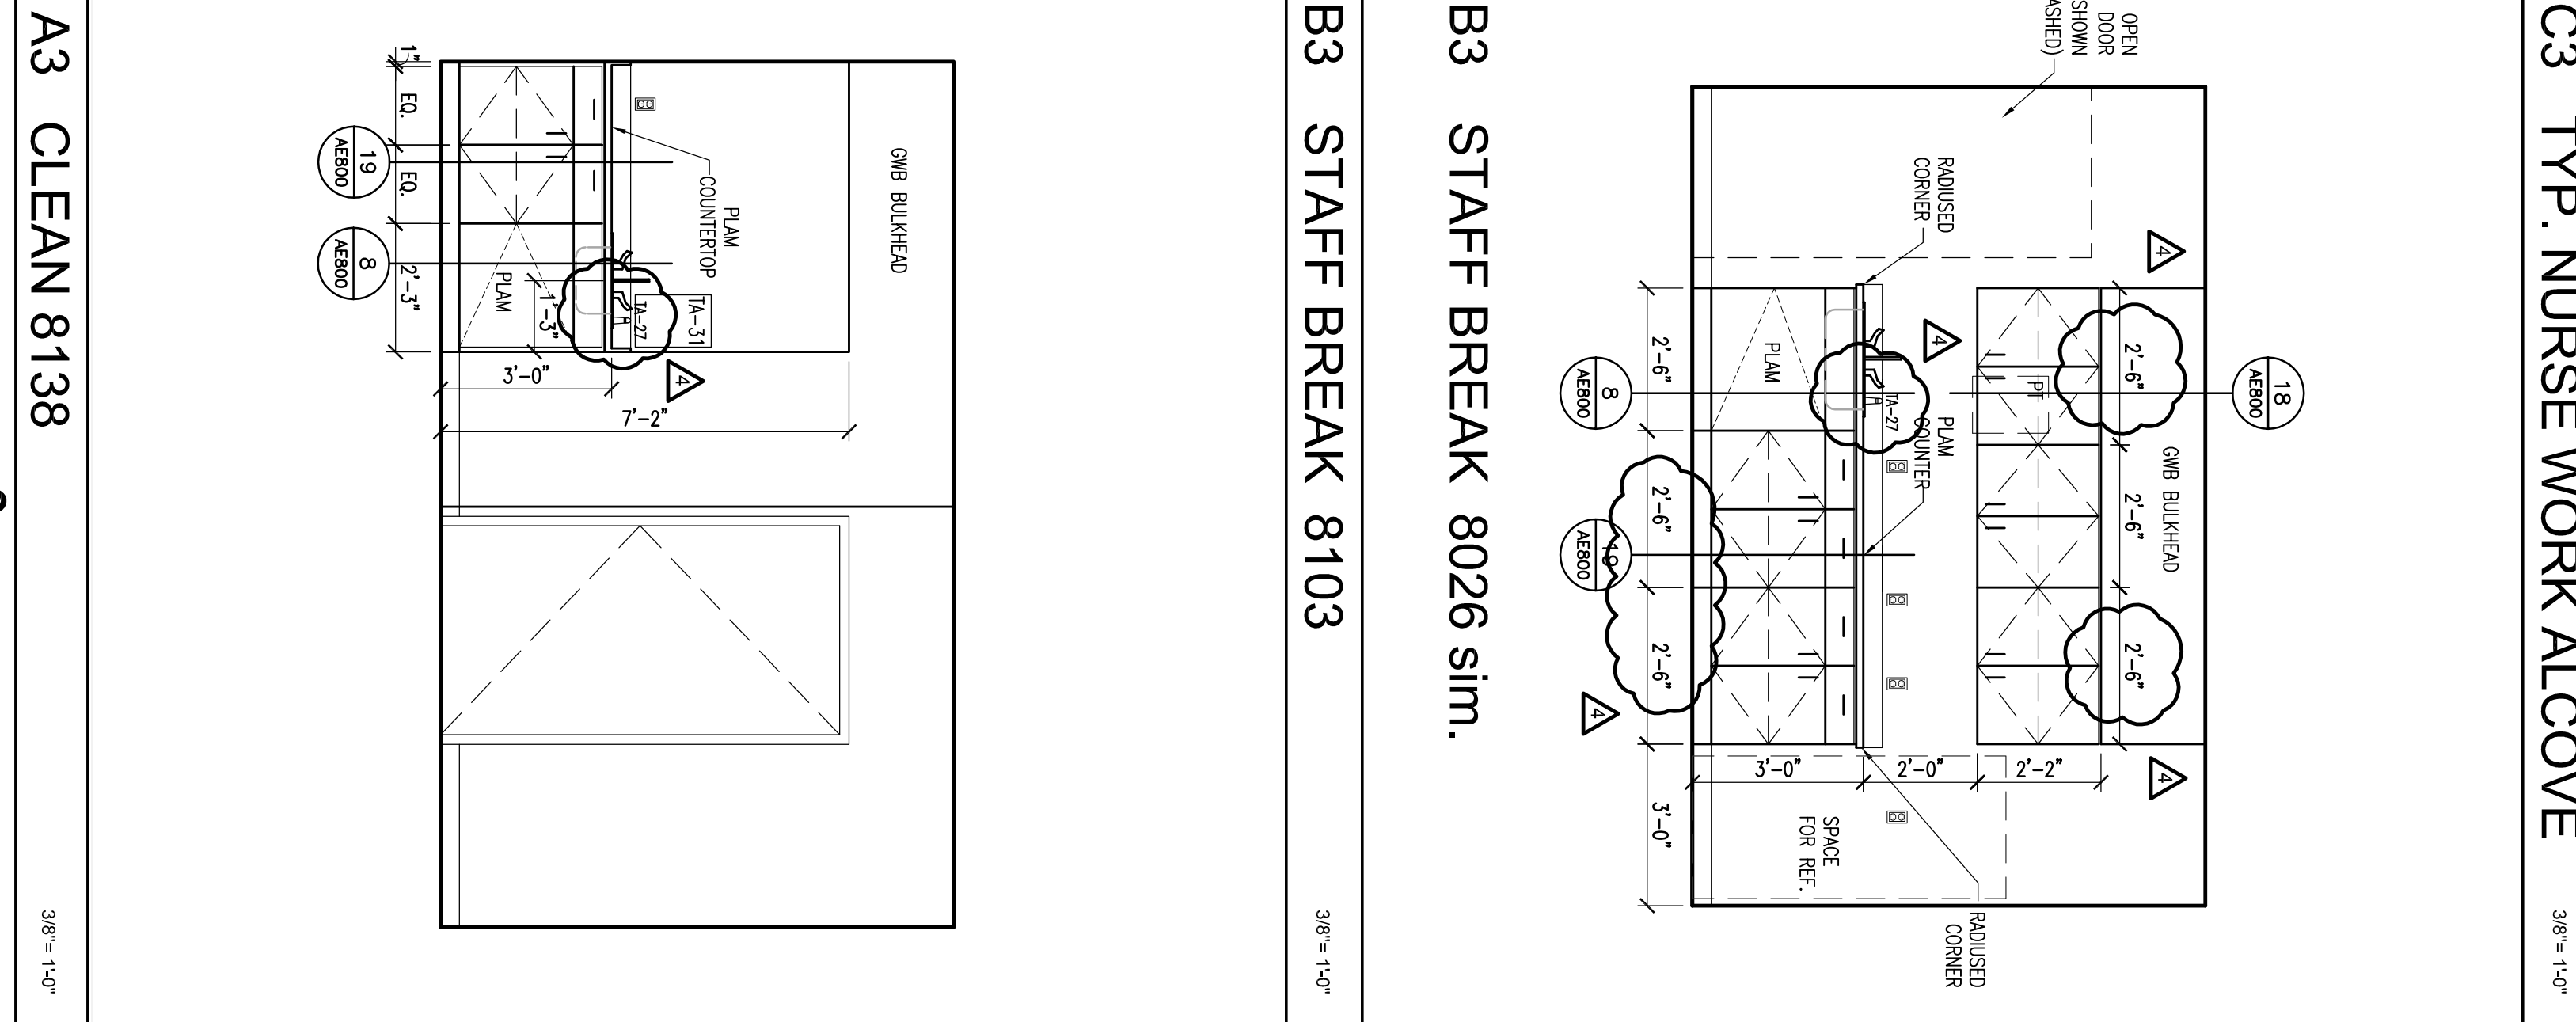
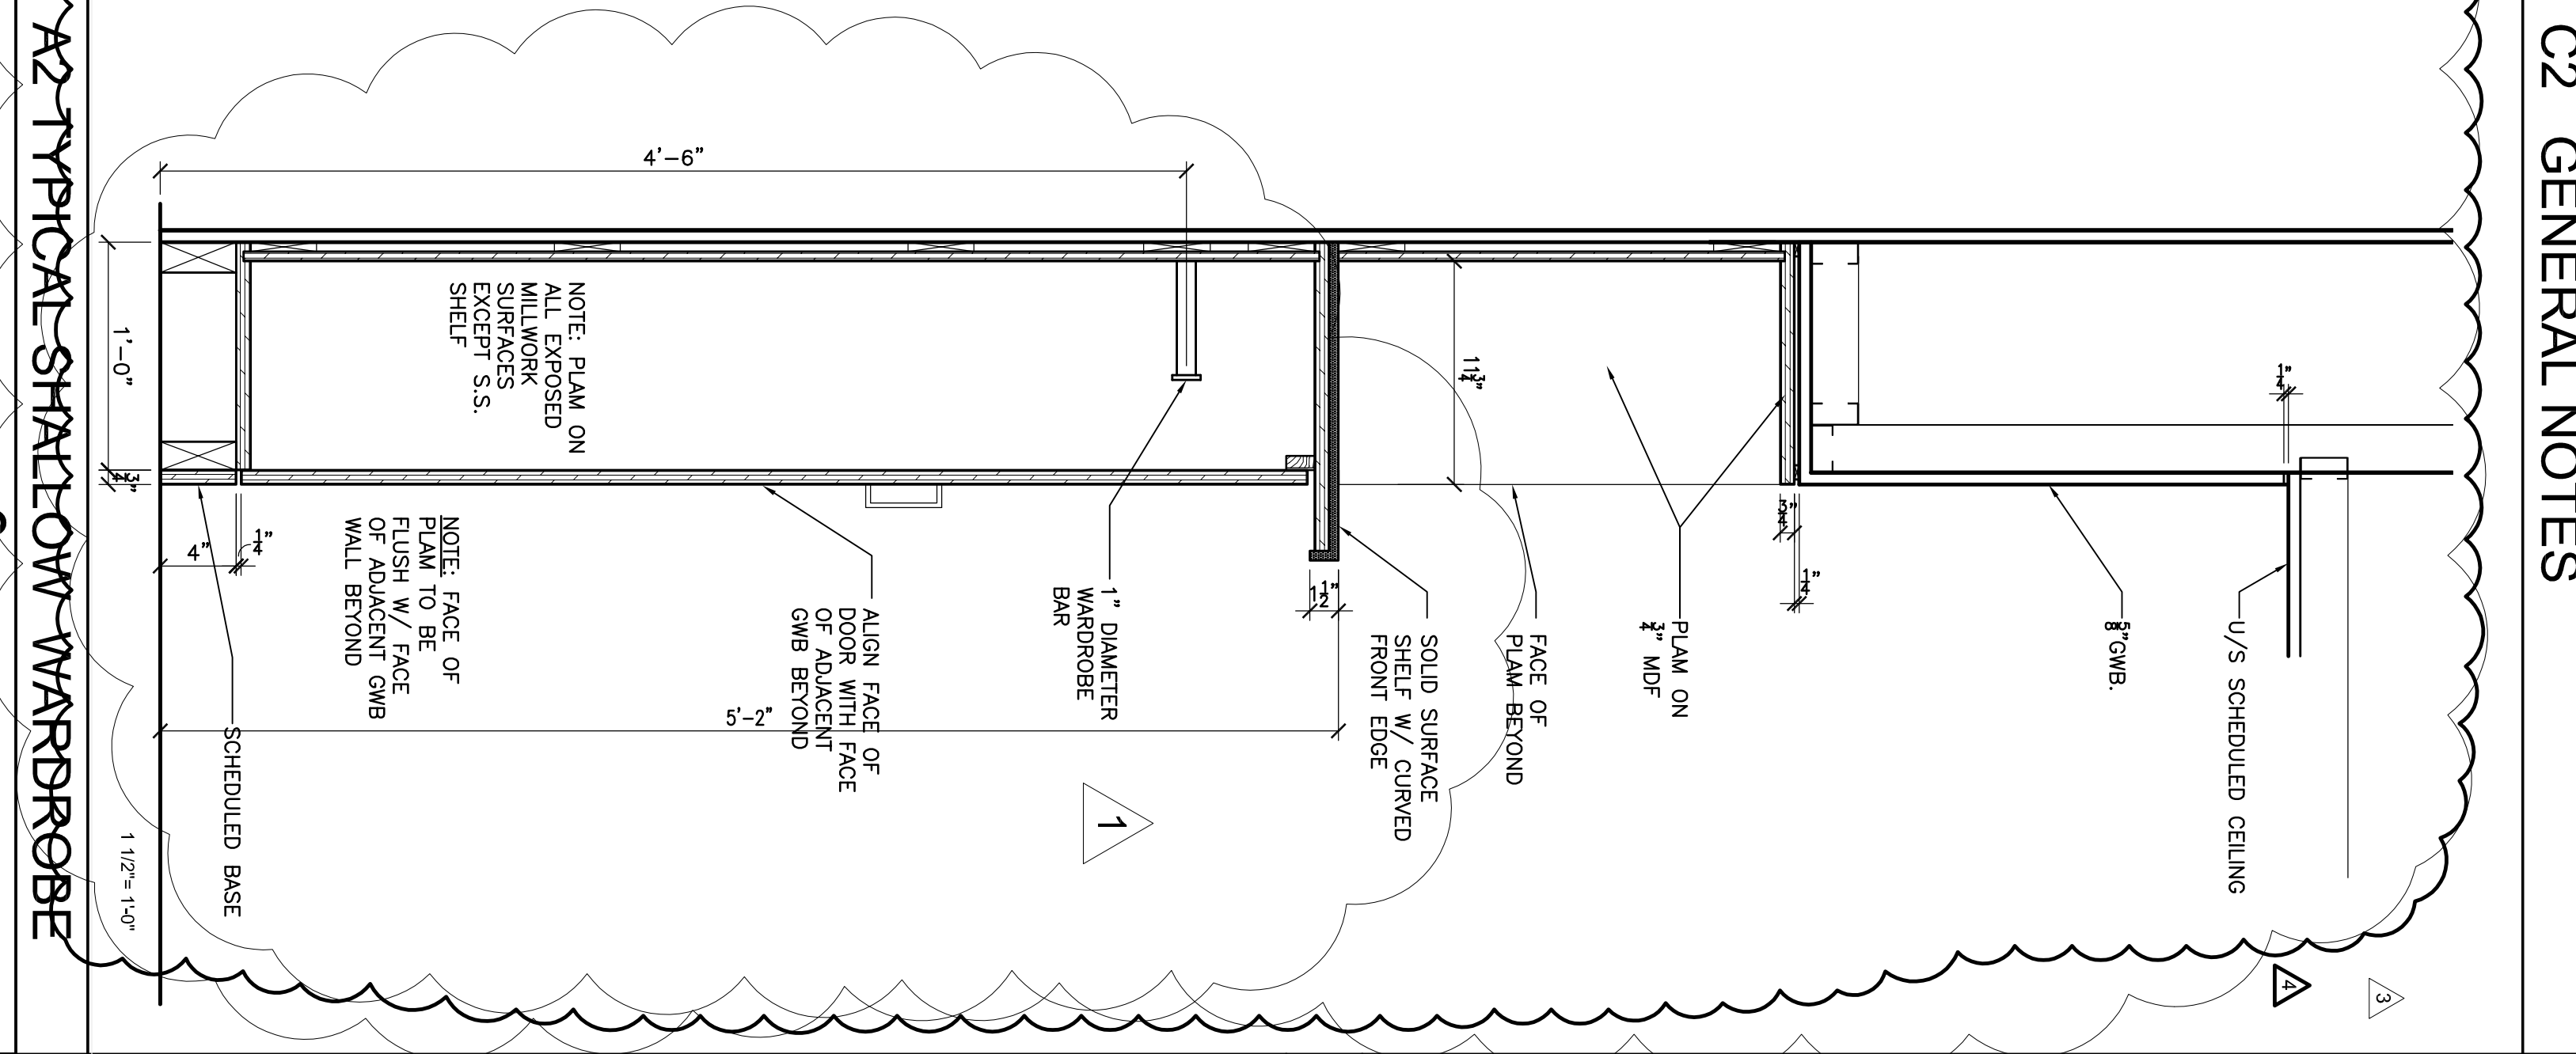
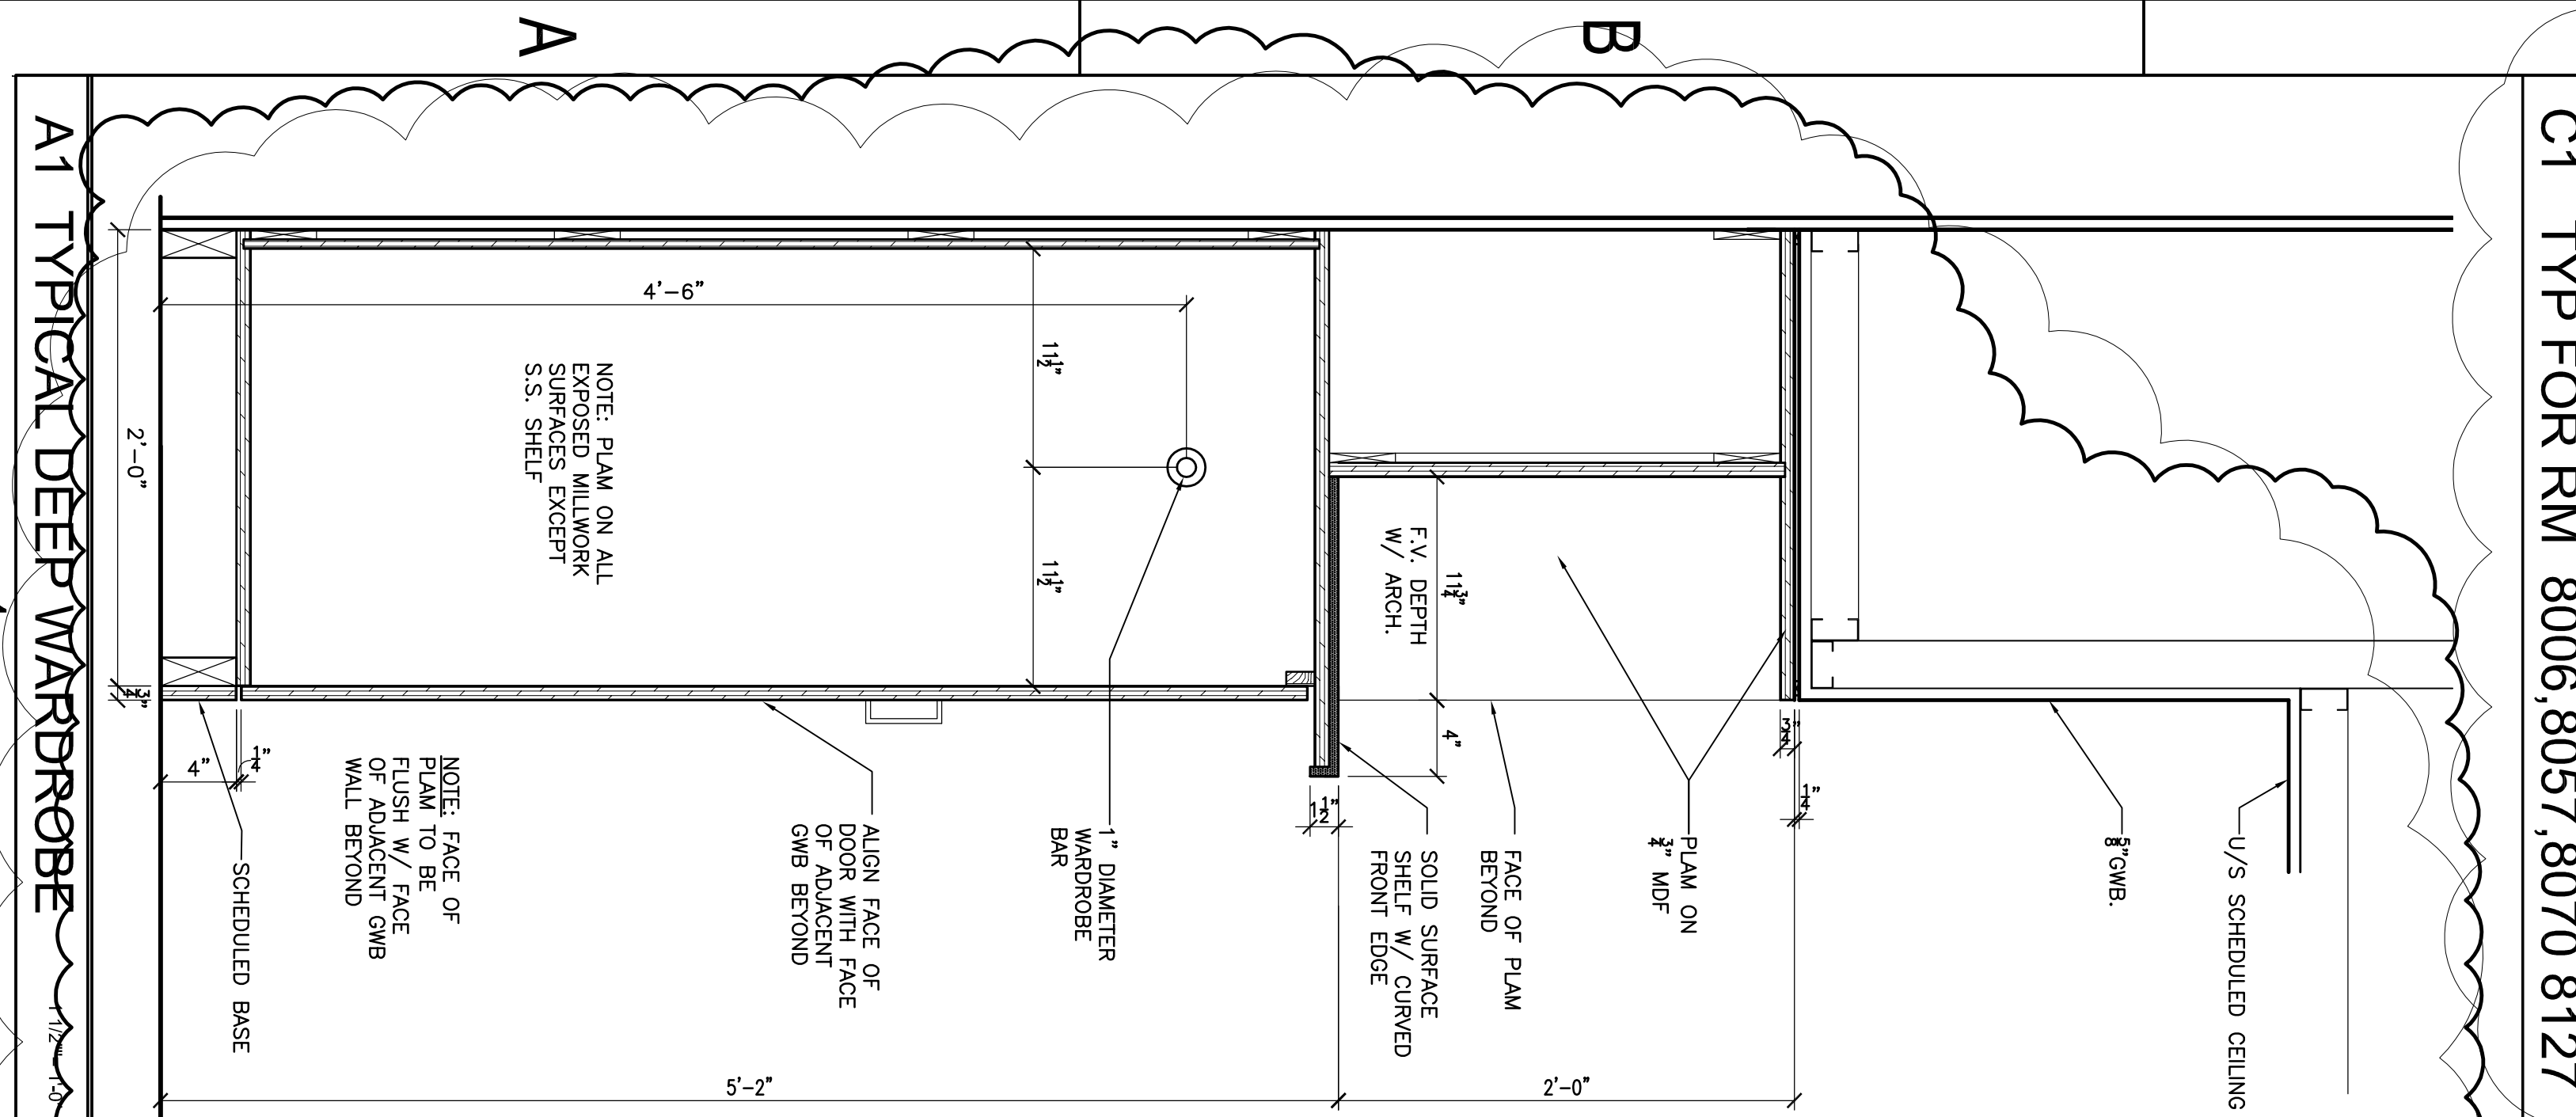
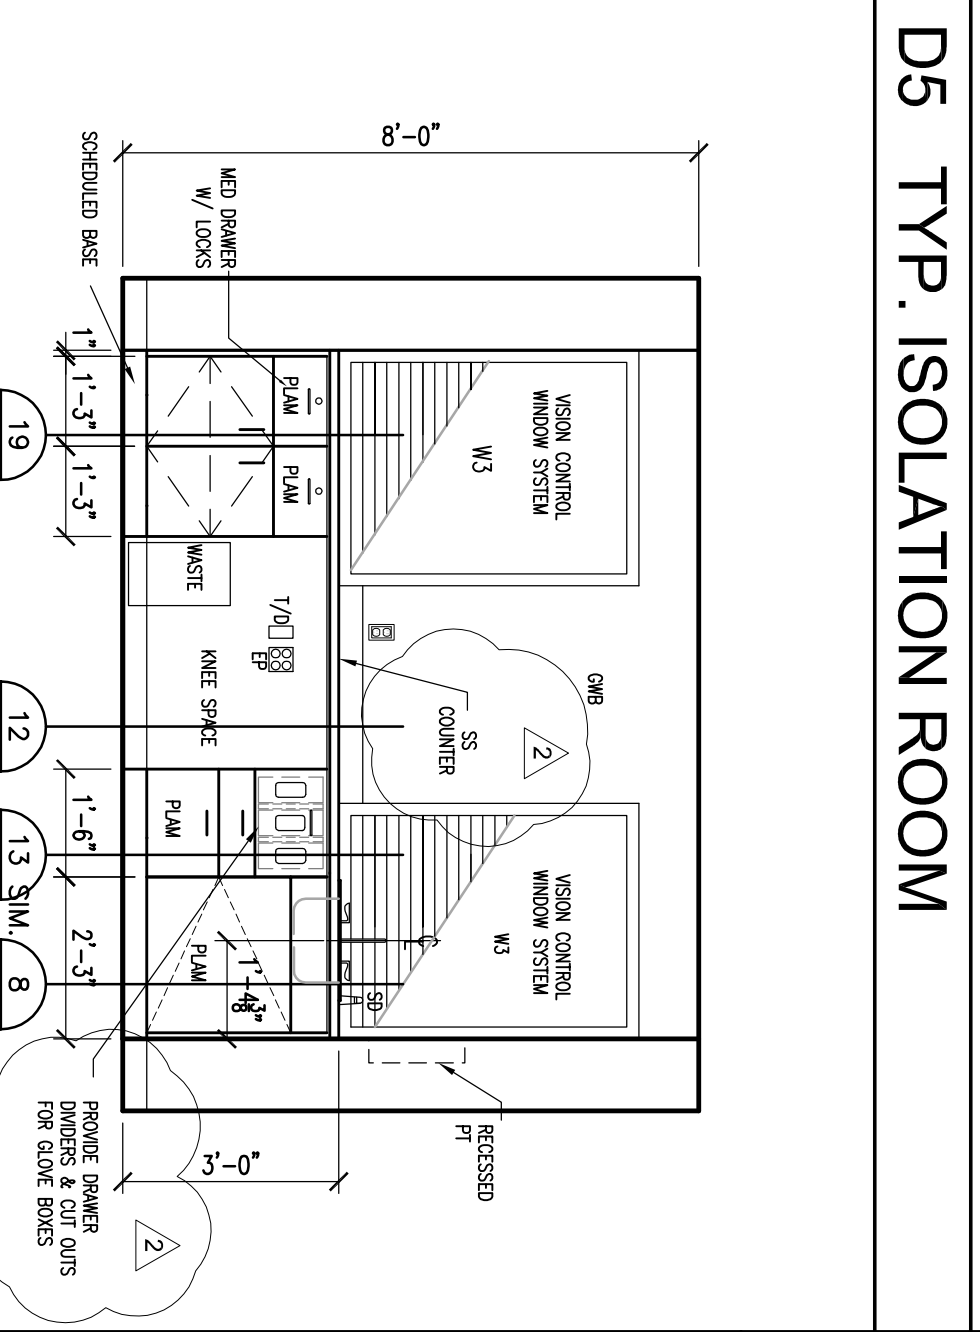


NO	DATE	DESCRIPTION
A	5.04.10	DECOB REVIEW
B	6.09.10	OWNER REVIEW - PROGRESS SET
C	6.23.10	CODE REVIEWS
D	7.02.10	BD DOCUMENTS
Δ	8.09.10	BULLETIN # 001
Δ	10.29.10	BULLETIN # 005
Δ	12.14.10	BULLETIN # 007
Δ	1.04.11	BULLETIN # 009

NO	DATE	DESCRIPTION
D1	1/27-1/28	NURSE WORK COUNTER
D2	1/27-1/28	TYP. PATIENT ROOM SINK CAB.
D3	1/27-1/28	TYP. FOR RM 8040, 8043, 8091 8094
D4	1/27-1/28	TYPICAL MALLSLOTS
D5	1/27-1/28	TYP. ISOLATION ROOM

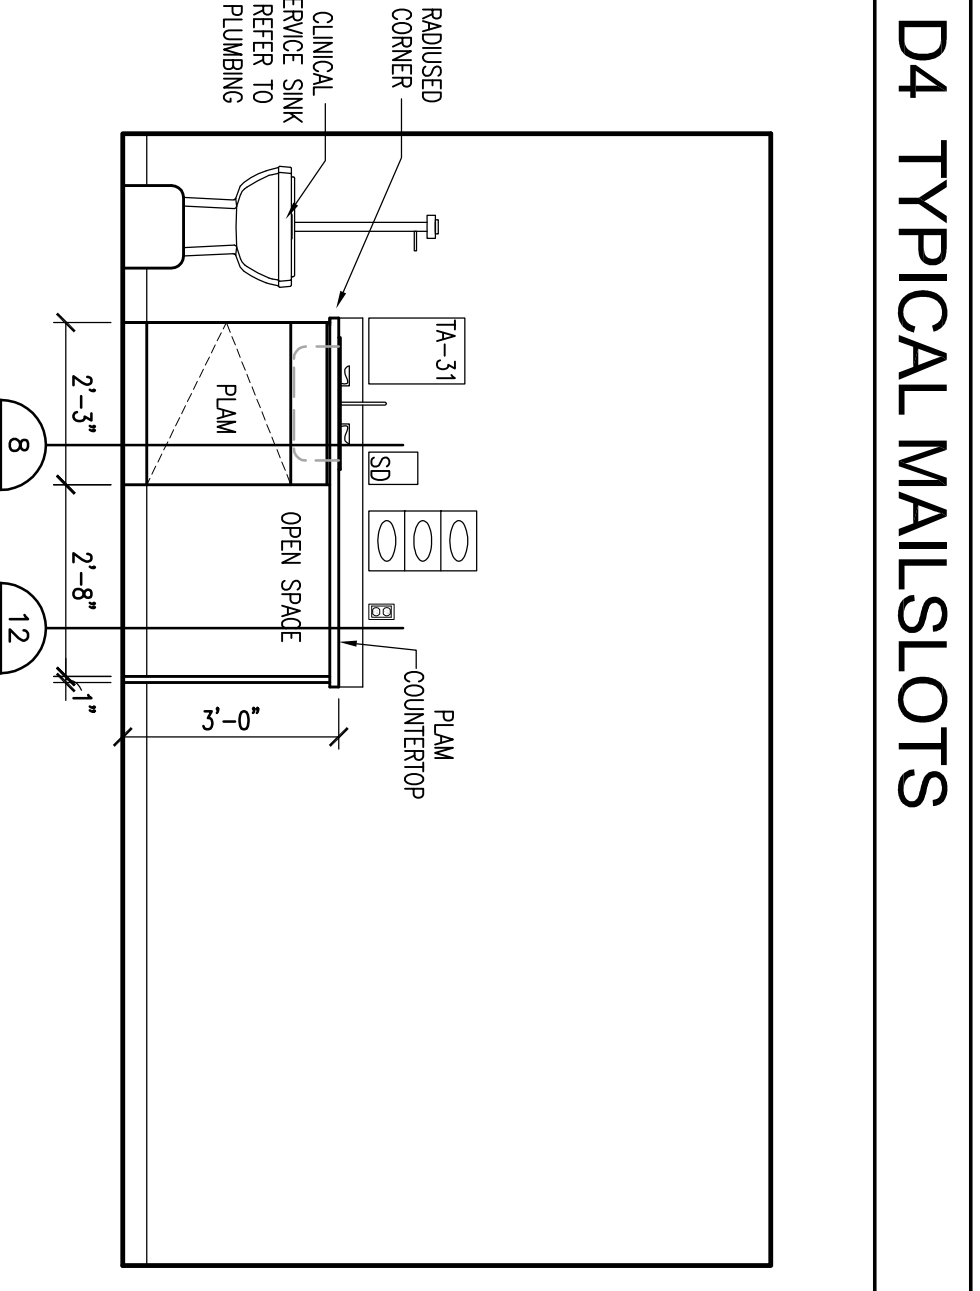

- C2 GENERAL NOTES**
1. PROVIDE BLOCKING IN ALL NEW WALLS AND CEILINGS TO SUPPORT WALL HUNG
 2. CONTRACTOR TO PROVIDE GROMMETS AT COUNTERTOPS WHICH HAVE KNEE SPACE OR ARE OPEN BENEATH THE COUNTERTOP AND HAVE TELEPHONE AND ELECTRICAL OUTLETS
 3. BEFORE COORDINATE LOCATION WITH OWNER'S IT, SPAN, AND ELEVATION DETAILS.
 4. REFER TO SHEET A800 FOR SPECIALTY MILLWORK AND CUSTOM DETAILS.
 5. ALL EXPOSED MILLWORK TO BE FINISHED WITH PAM OR WOOD VENEER AS INDICATED.

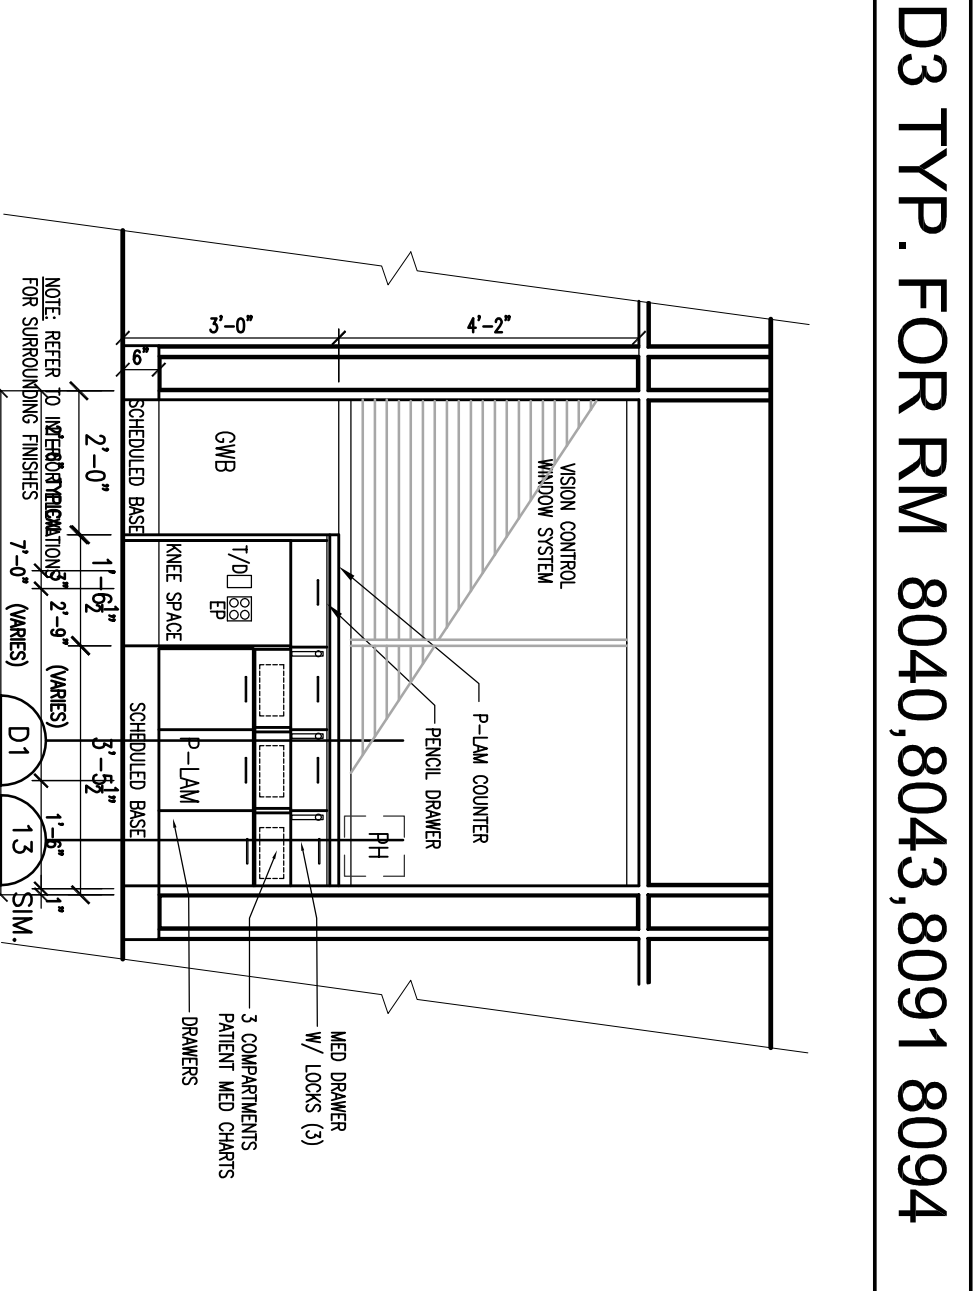

PROJECT NO: 0387.20
DATE: 09.01.09
COPYRIGHT © 2010 DesignStrategies, LLC

MILLWORK & EQUIPMENT ELEVATIONS

H&V INSTITUTE

AE801

