
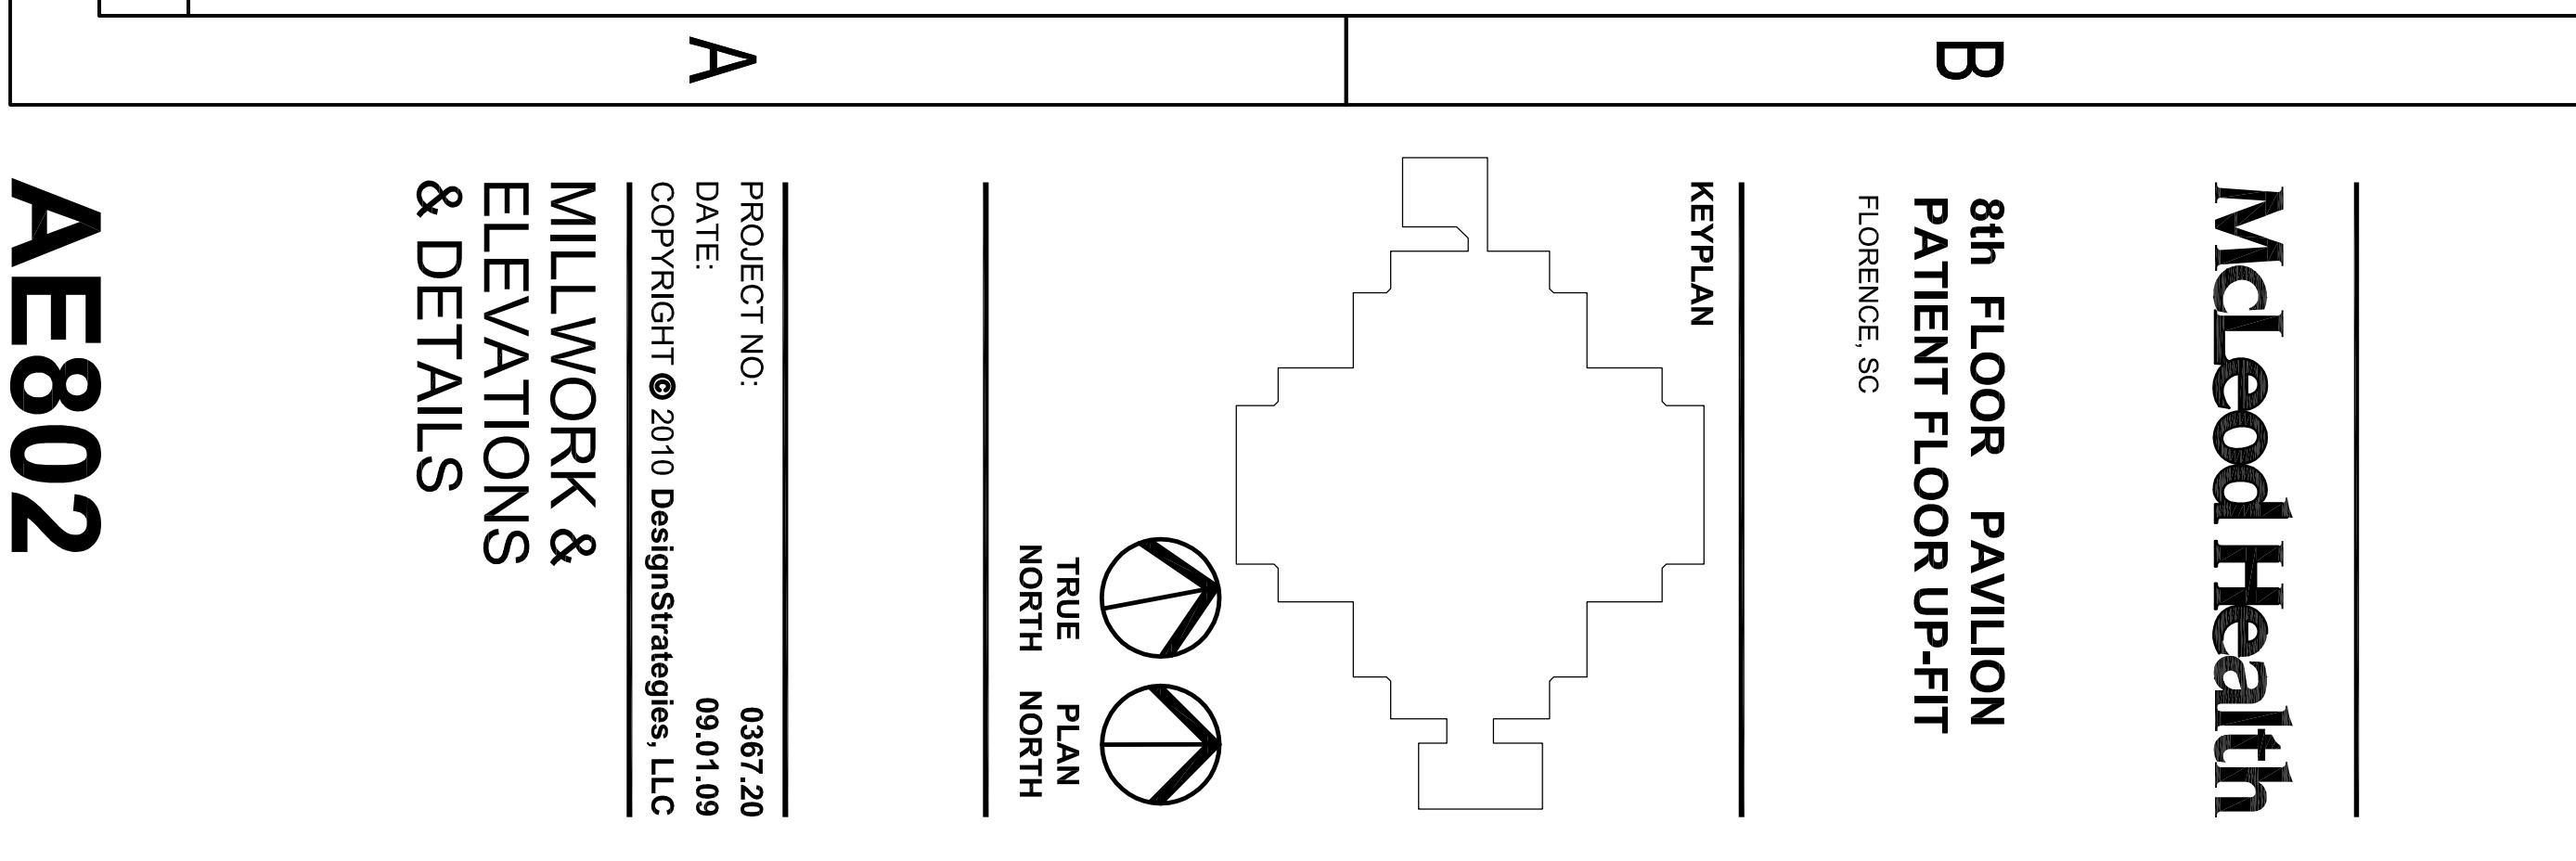
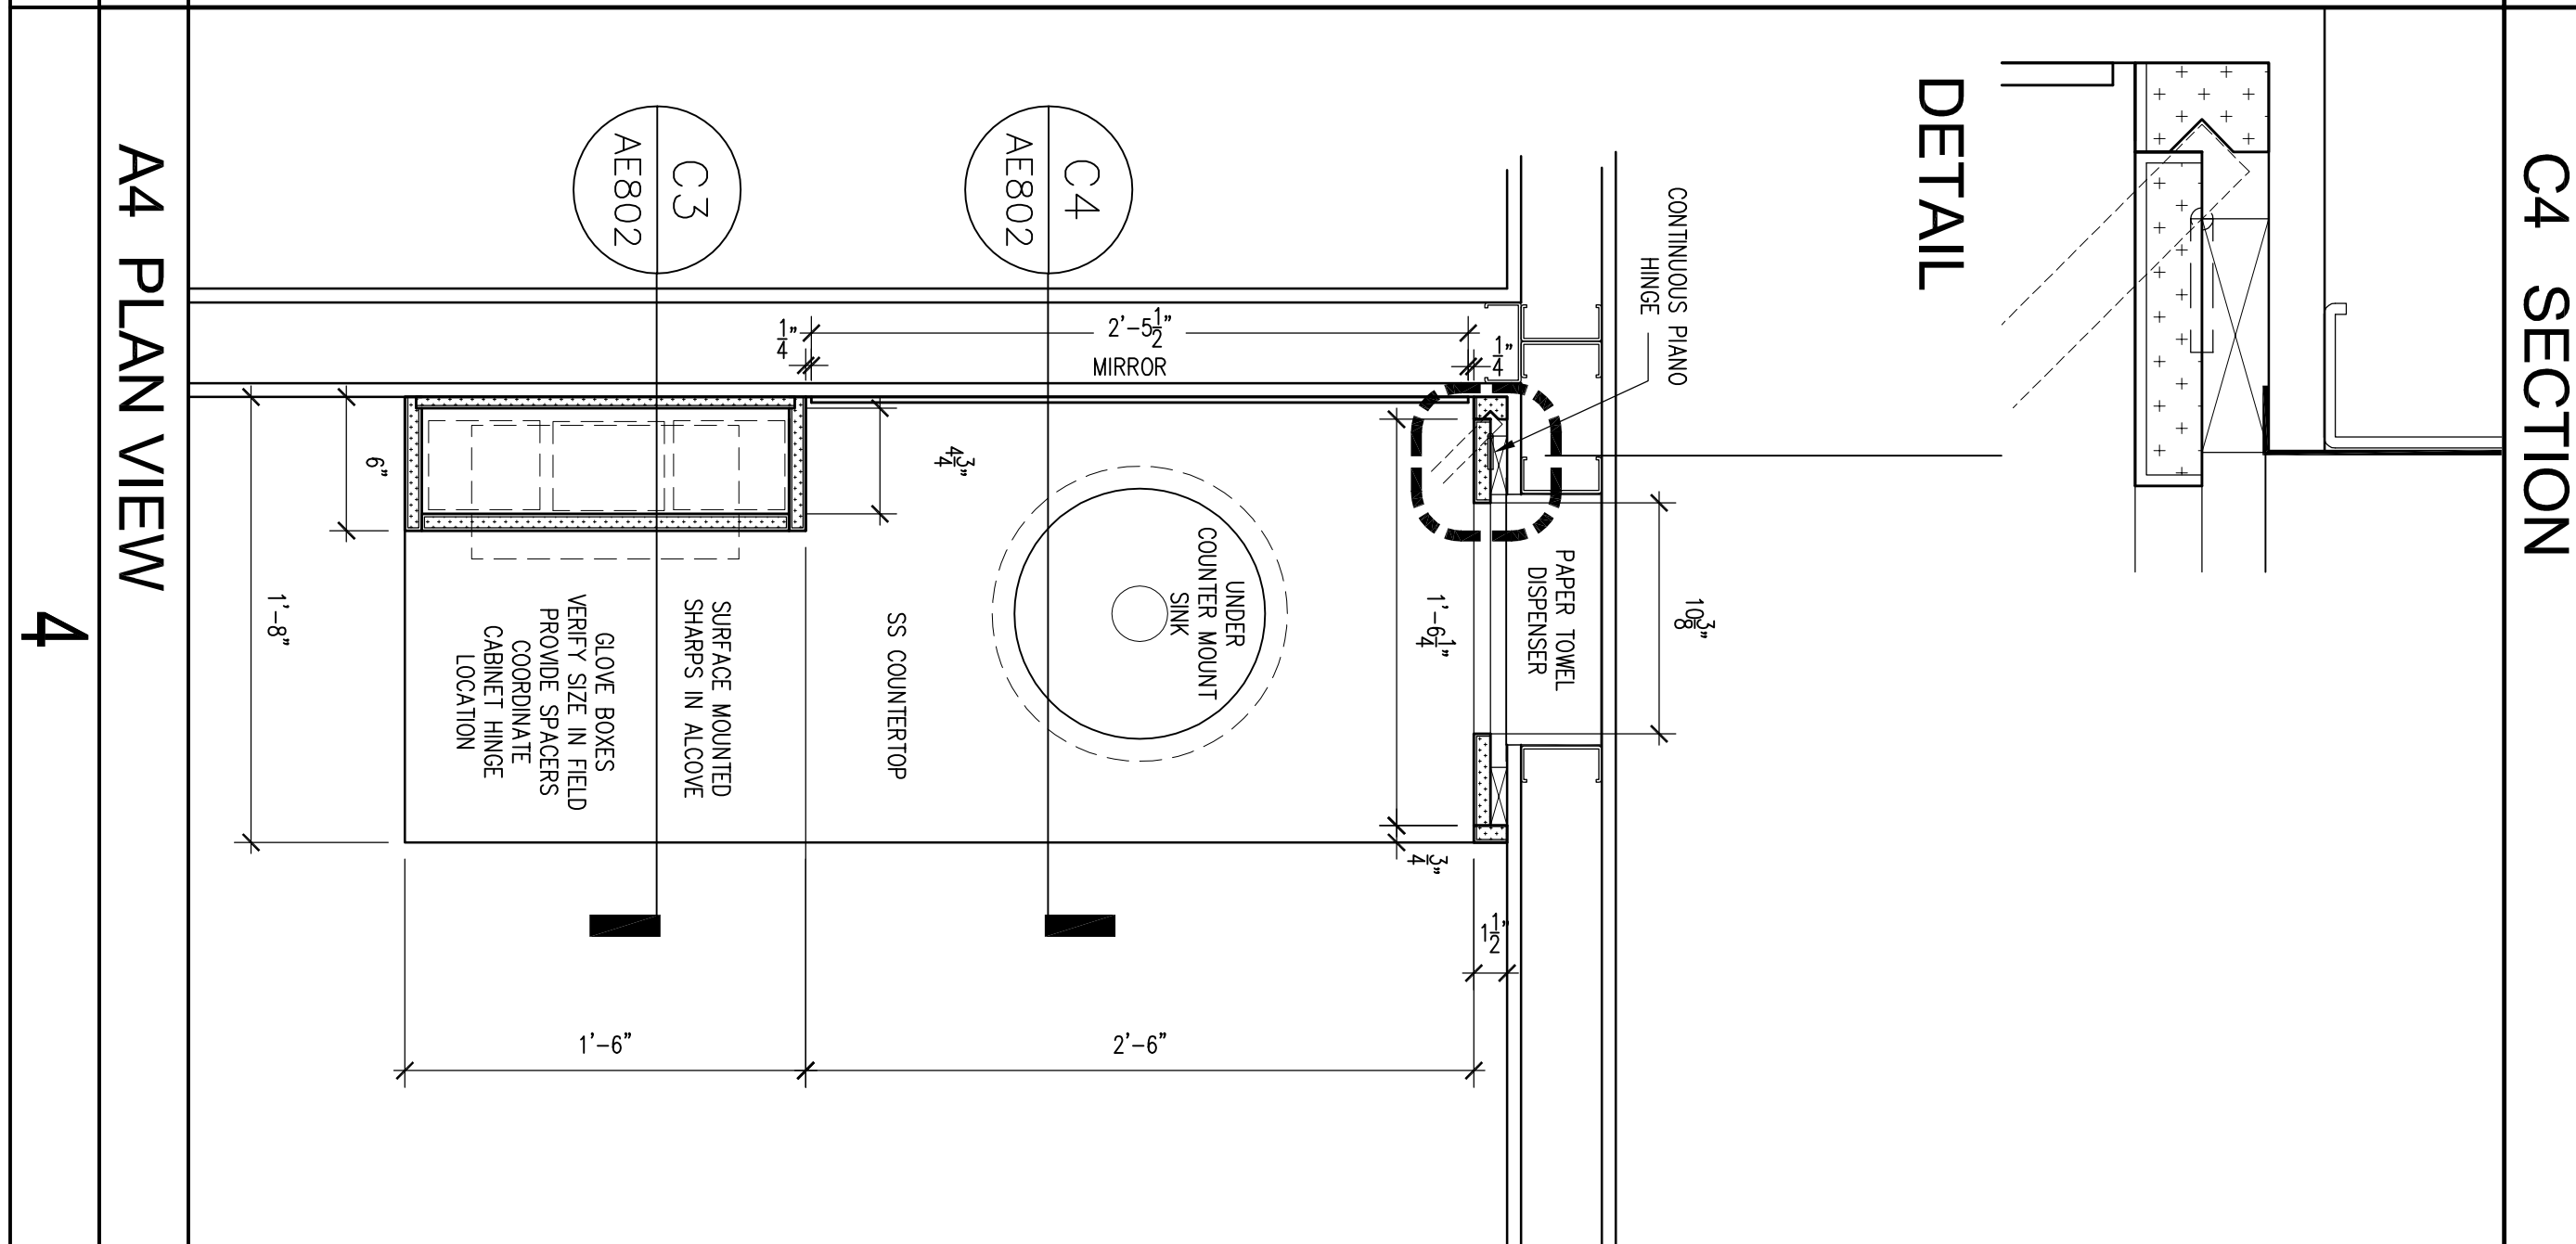
 
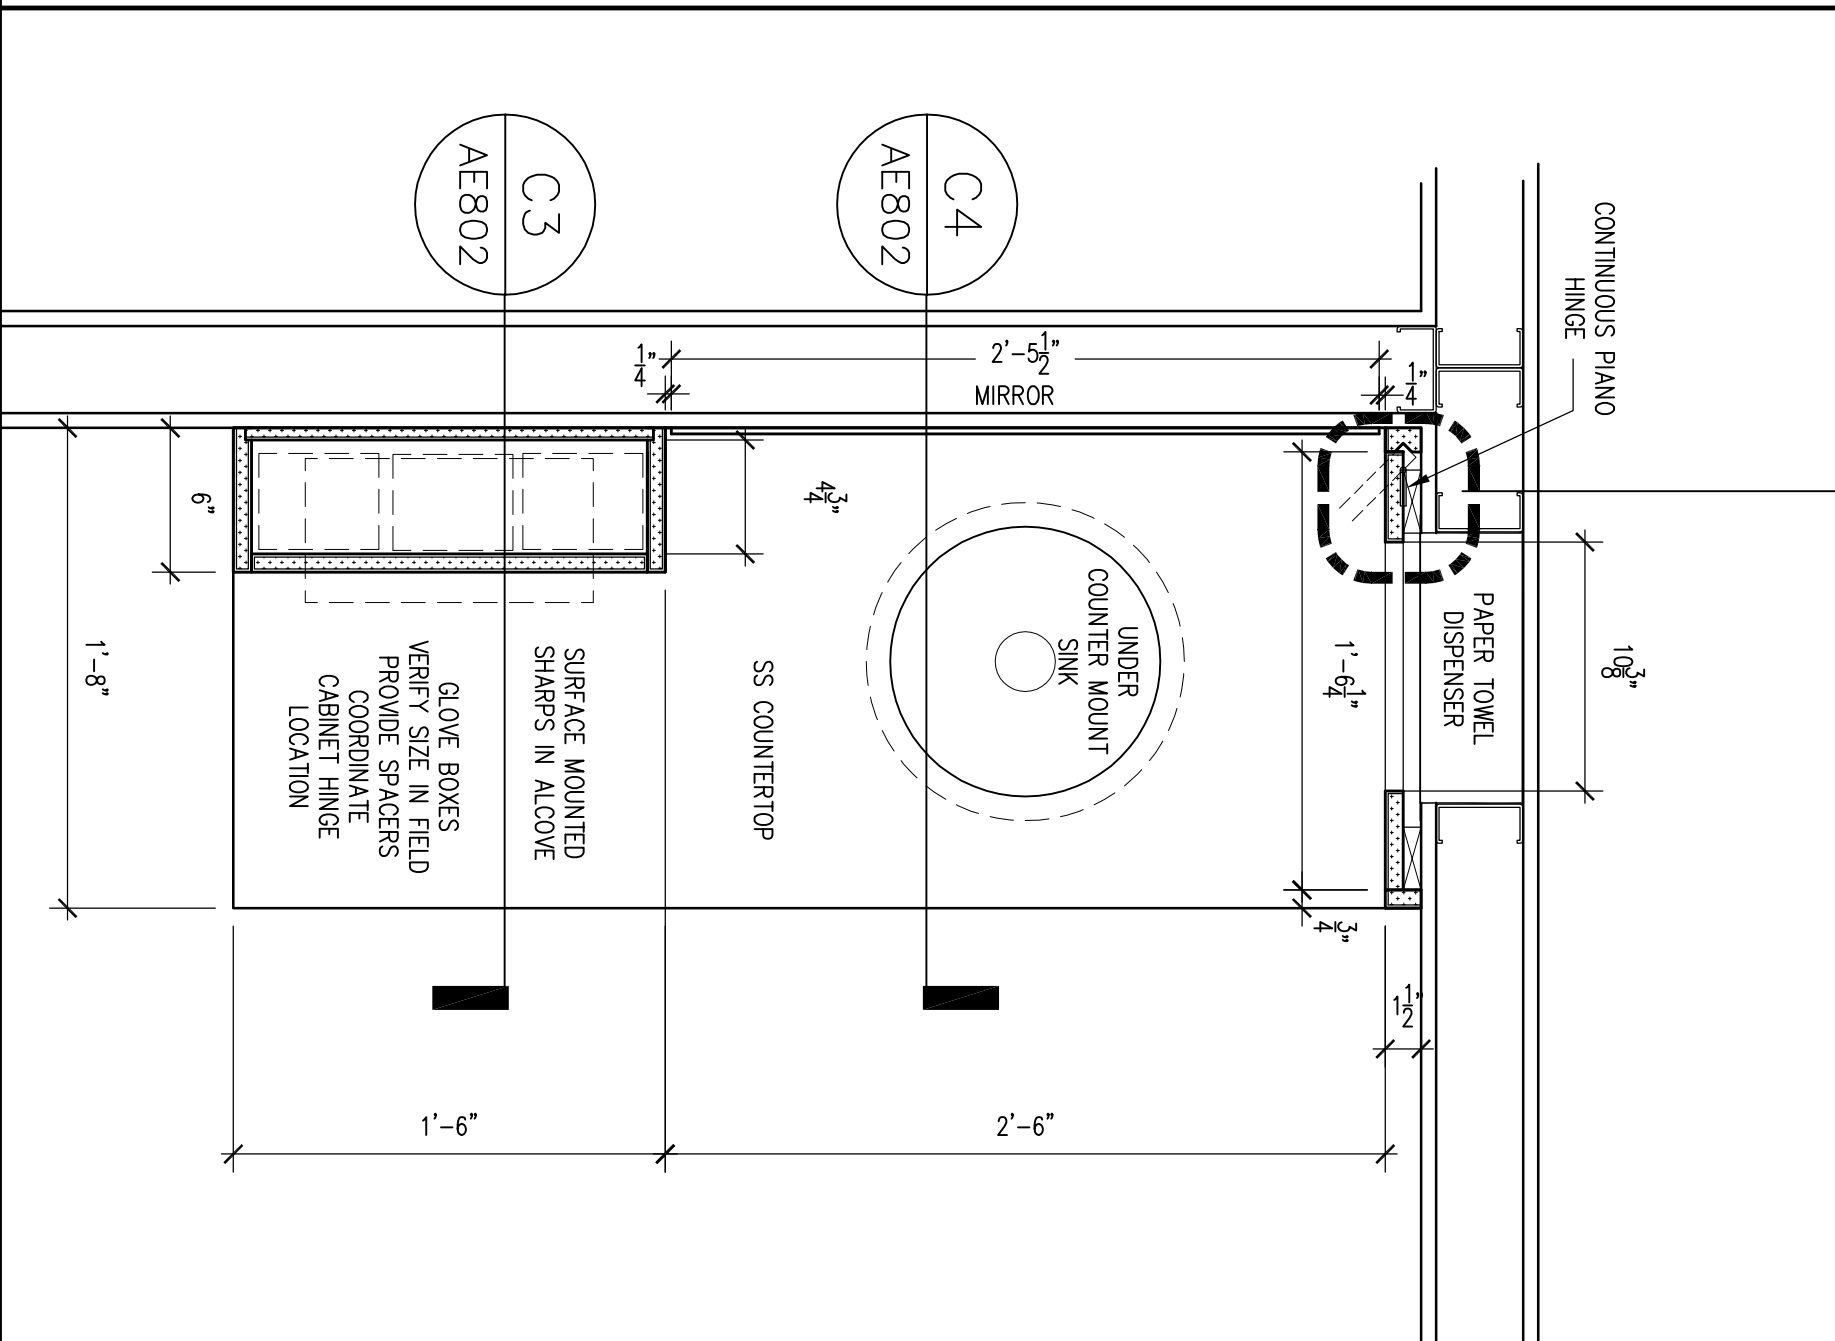
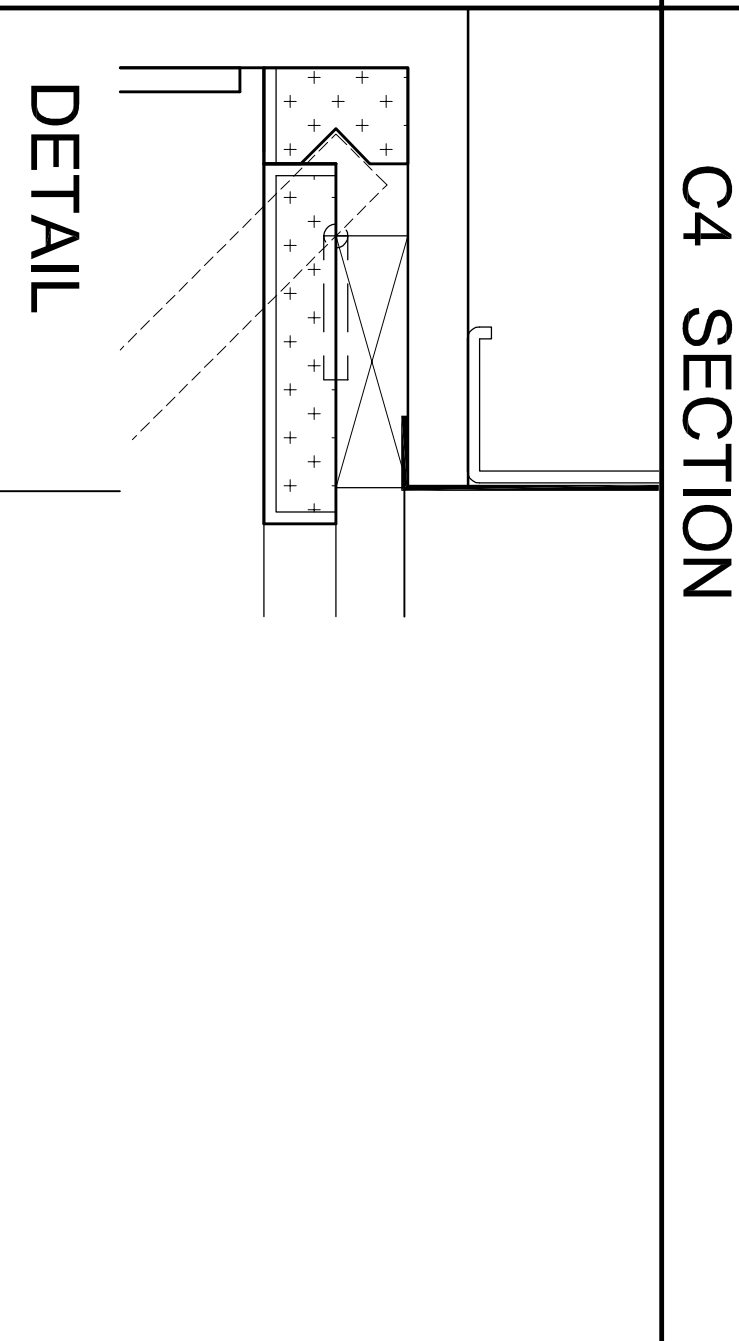
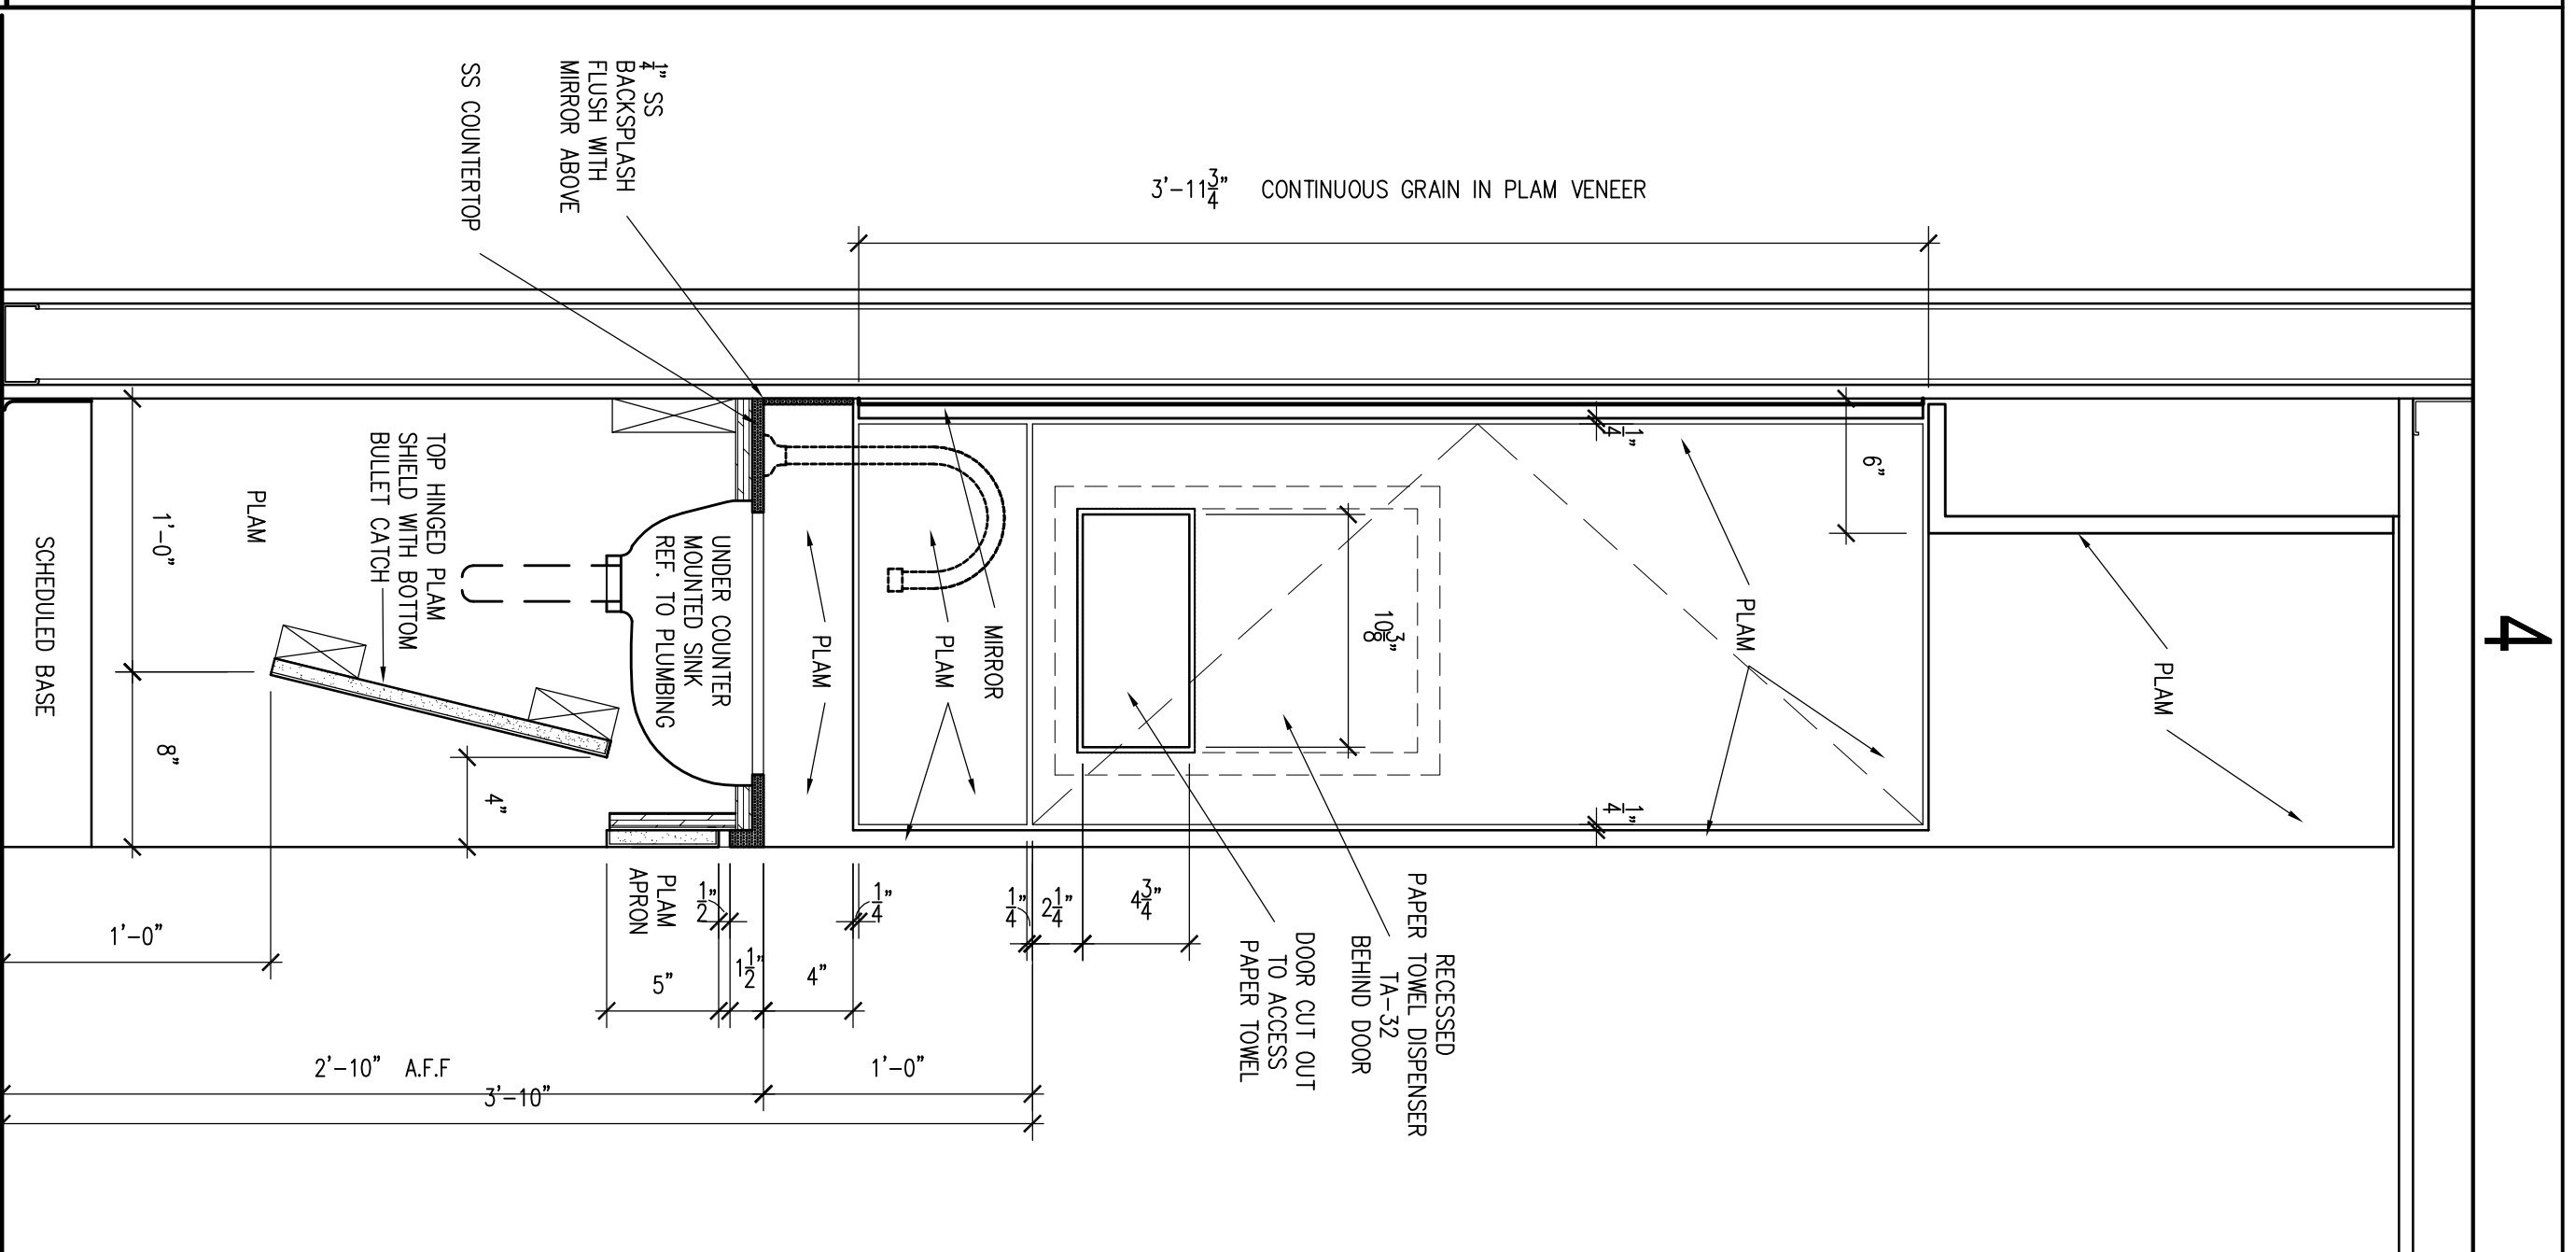
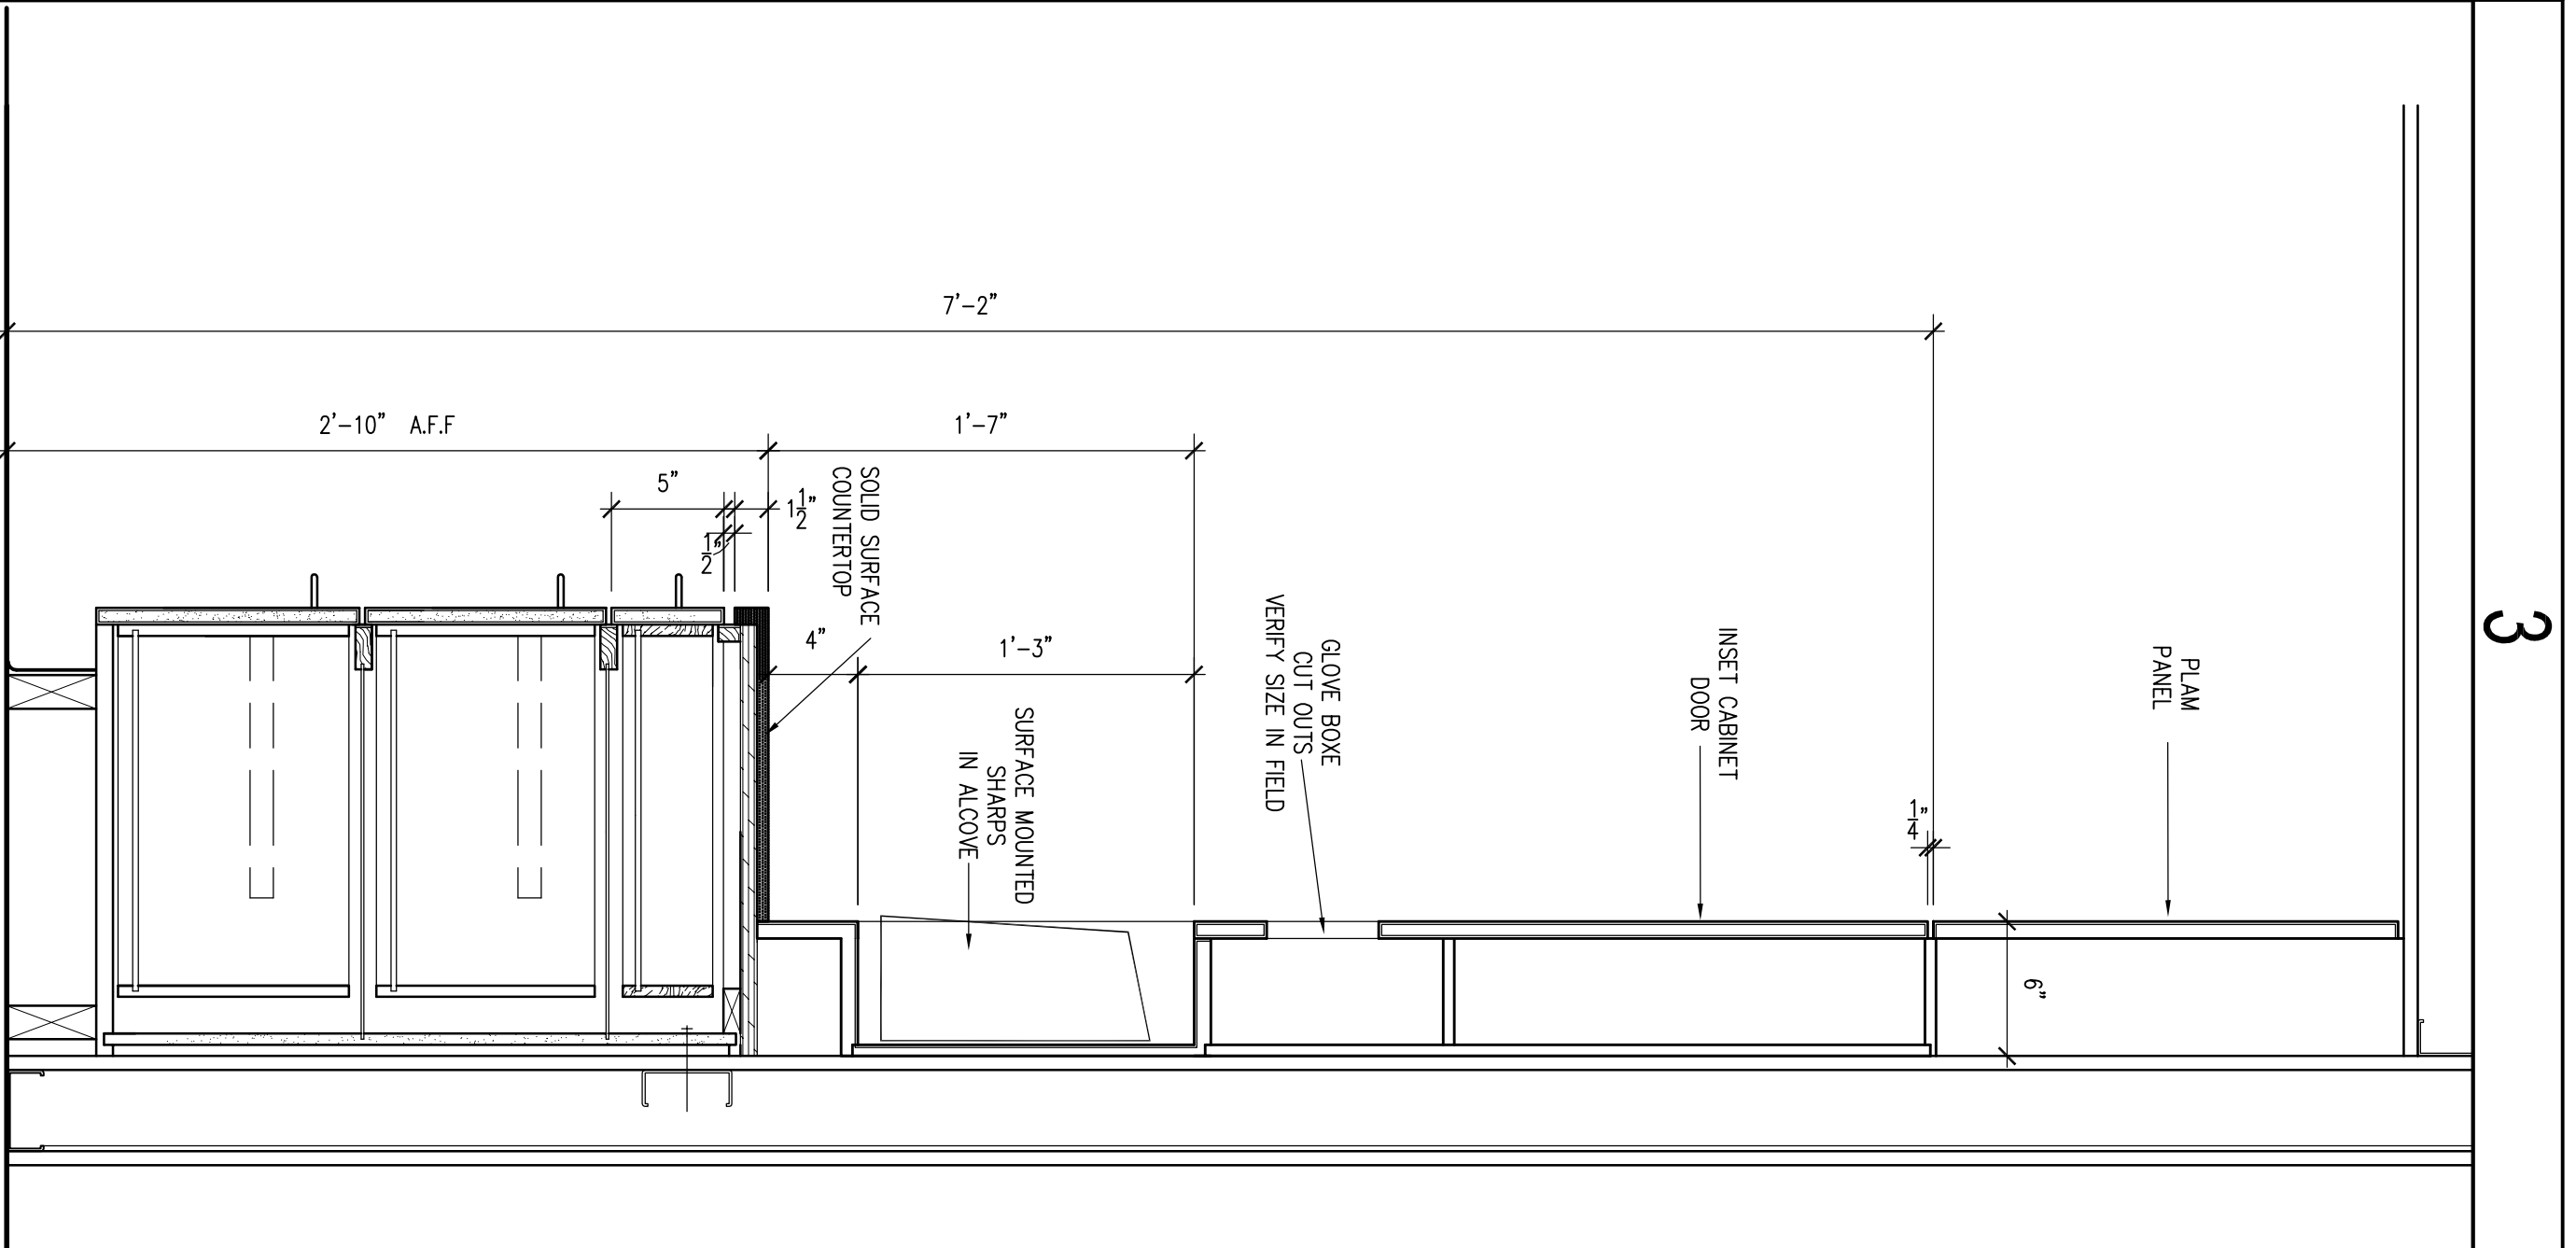
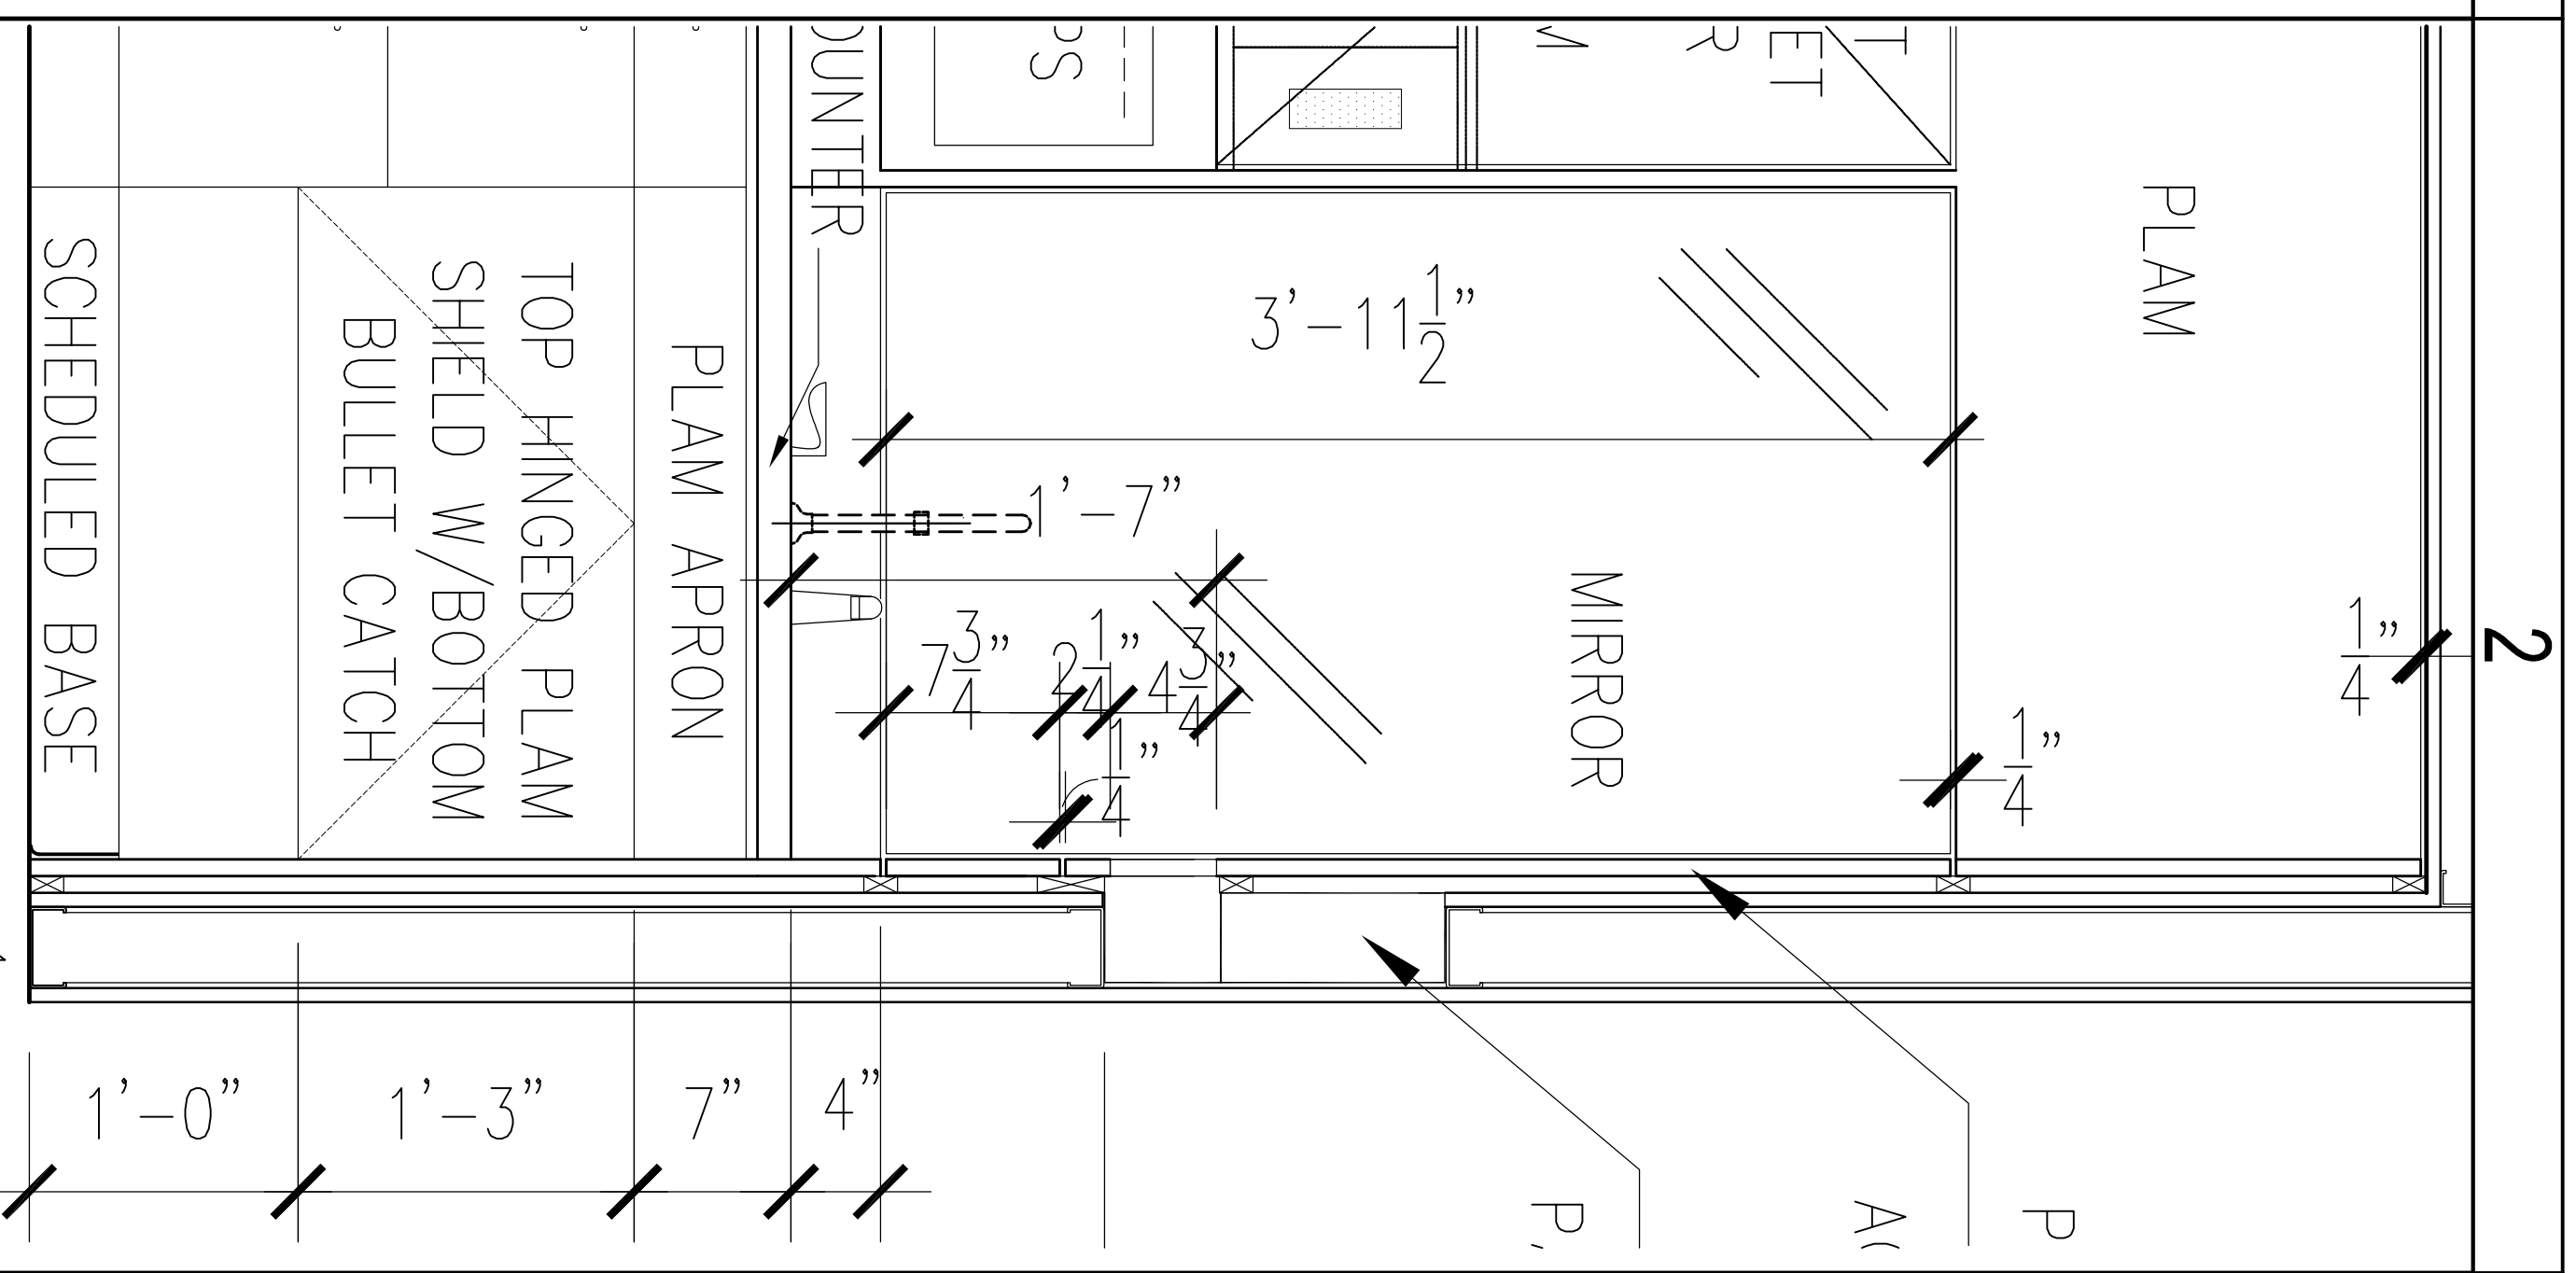


**REVISIONS**

NO	DATE	DESCRIPTION



**D5 TYP. PATIENT RM ELEVATION**

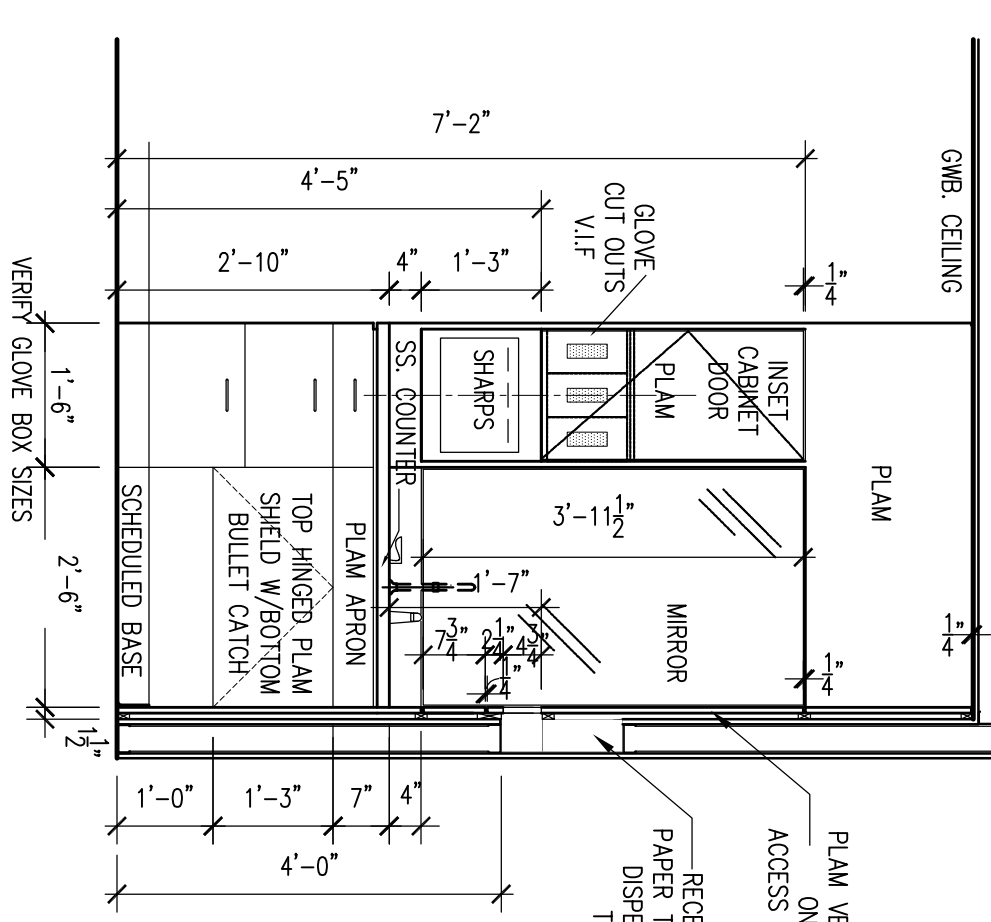

**McLeod Health**

**8th FLOOR PAVILION  
PATIENT FLOOR UP-FIT  
FLORENCE, SC**

KEYPLAN

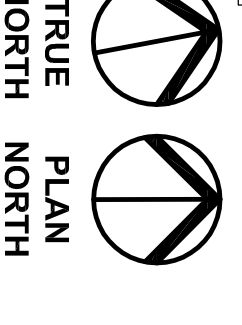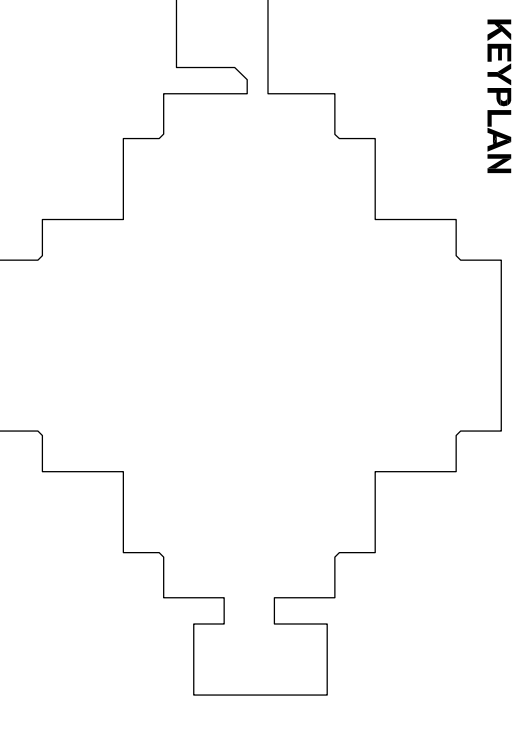

PROJECT NO: 0367.20  
DATE: 09.01.09  
COPYRIGHT © 2010 DesignStrategies, LLC  
**MILLWORK & ELEVATIONS & DETAILS**

**AE802**